


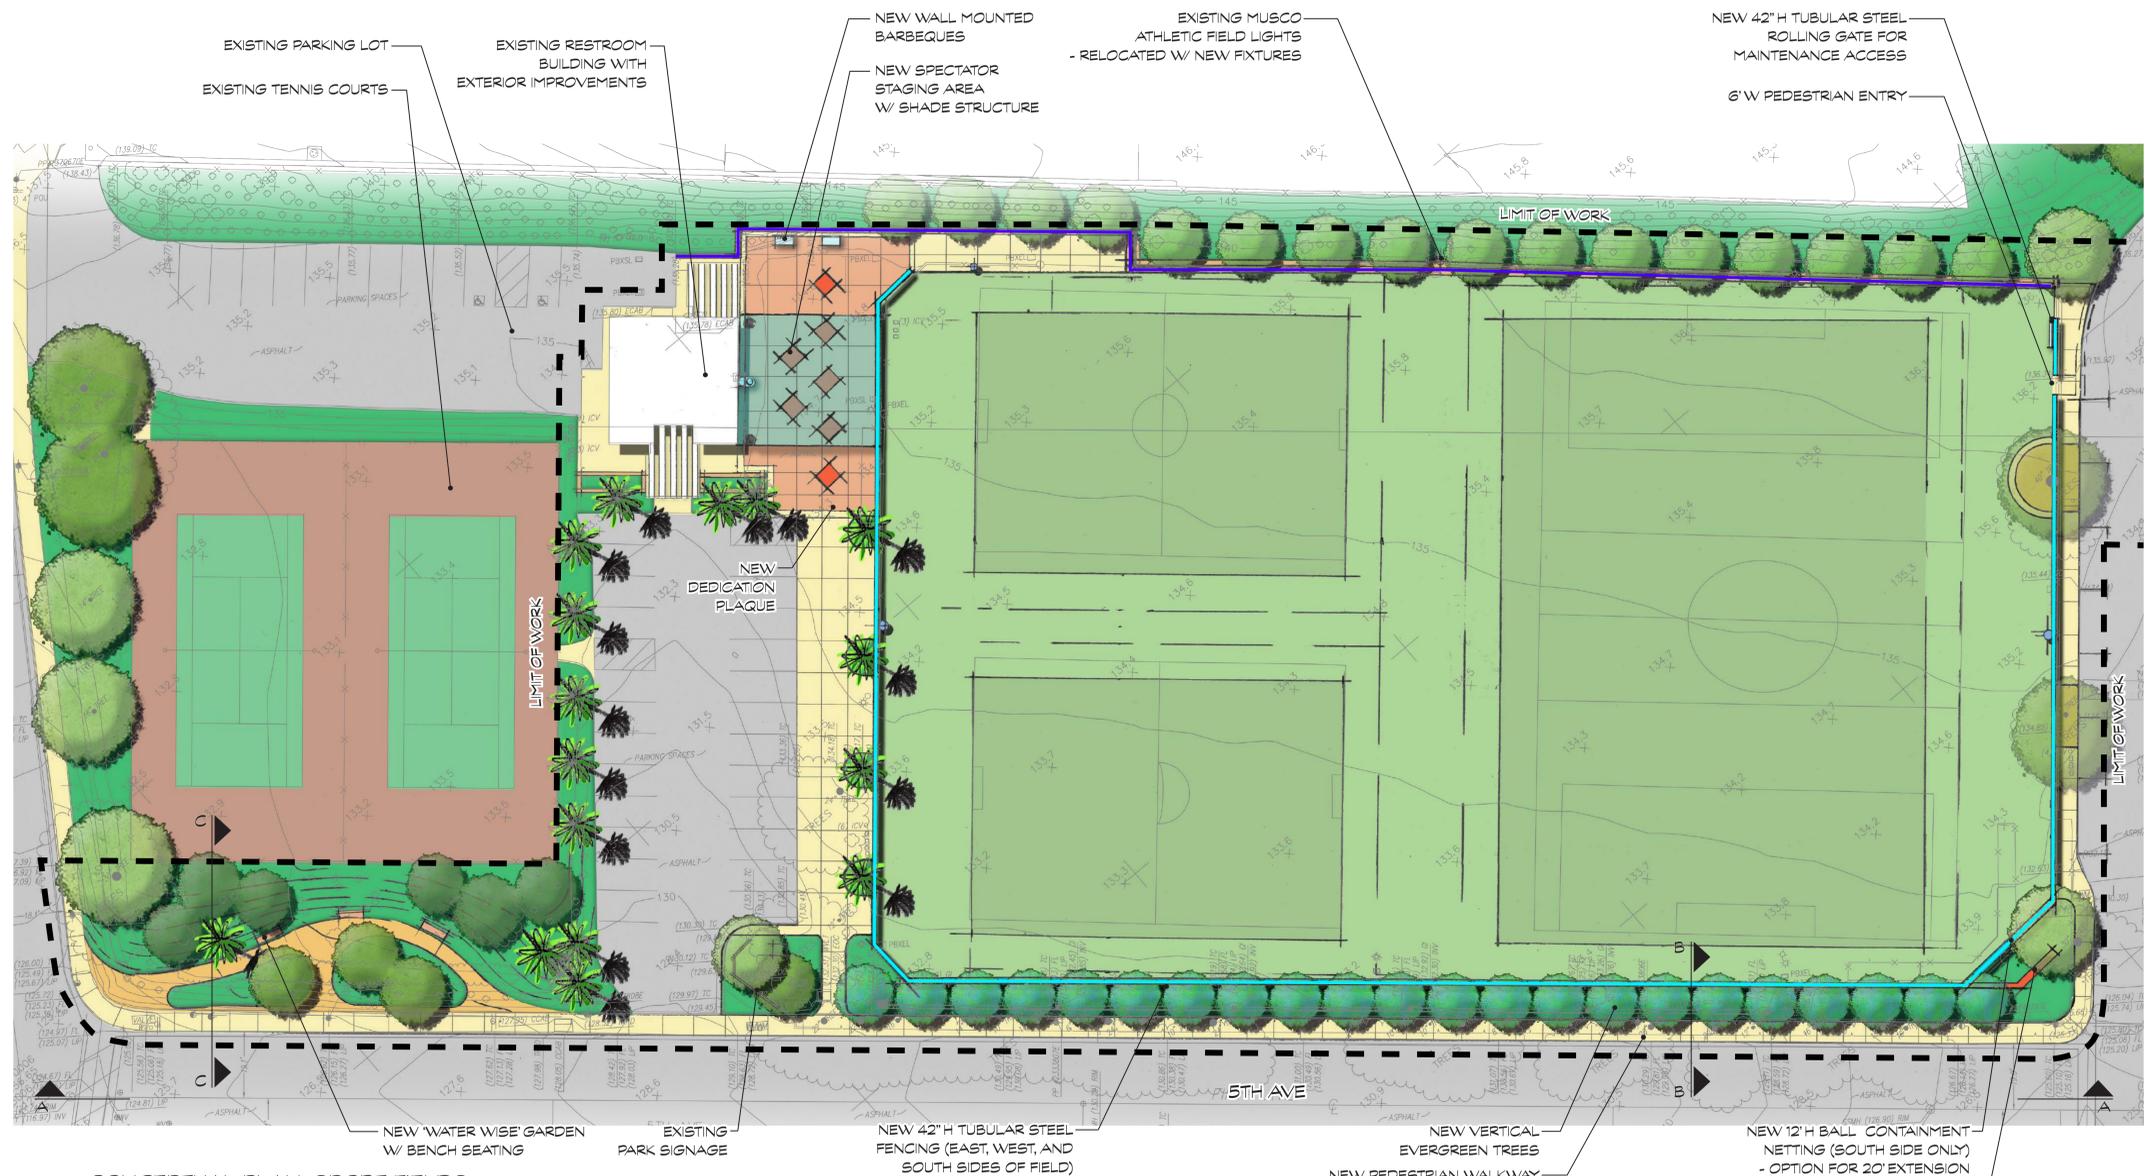


CONCEPTUAL SITE PLAN:
 SCALE: 1" = 30'-0"




CONCEPTUAL SITE PLAN:
 SCALE: 1" = 30'-0"




CONCEPTUAL PLAN: SPORT FIELDS
SCALE: 1" = 20'-0"

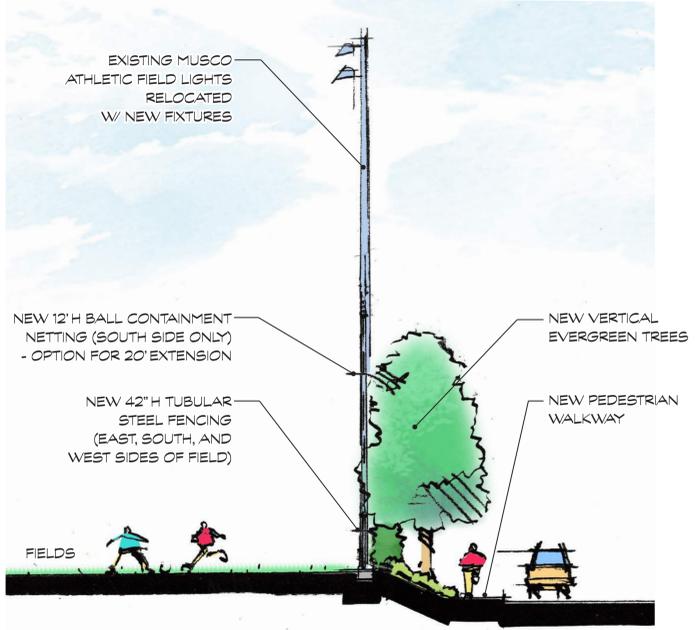


SECTION B: 5TH AVE AT FIELD EDGE
SCALE: 1/8" = 1'-0"

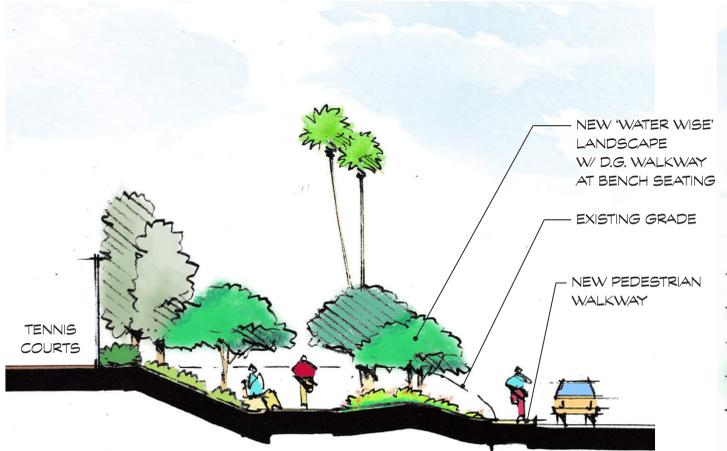

SECTION C: 5TH AVE AT FIELD EDGE
SCALE: 1/8" = 1'-0"

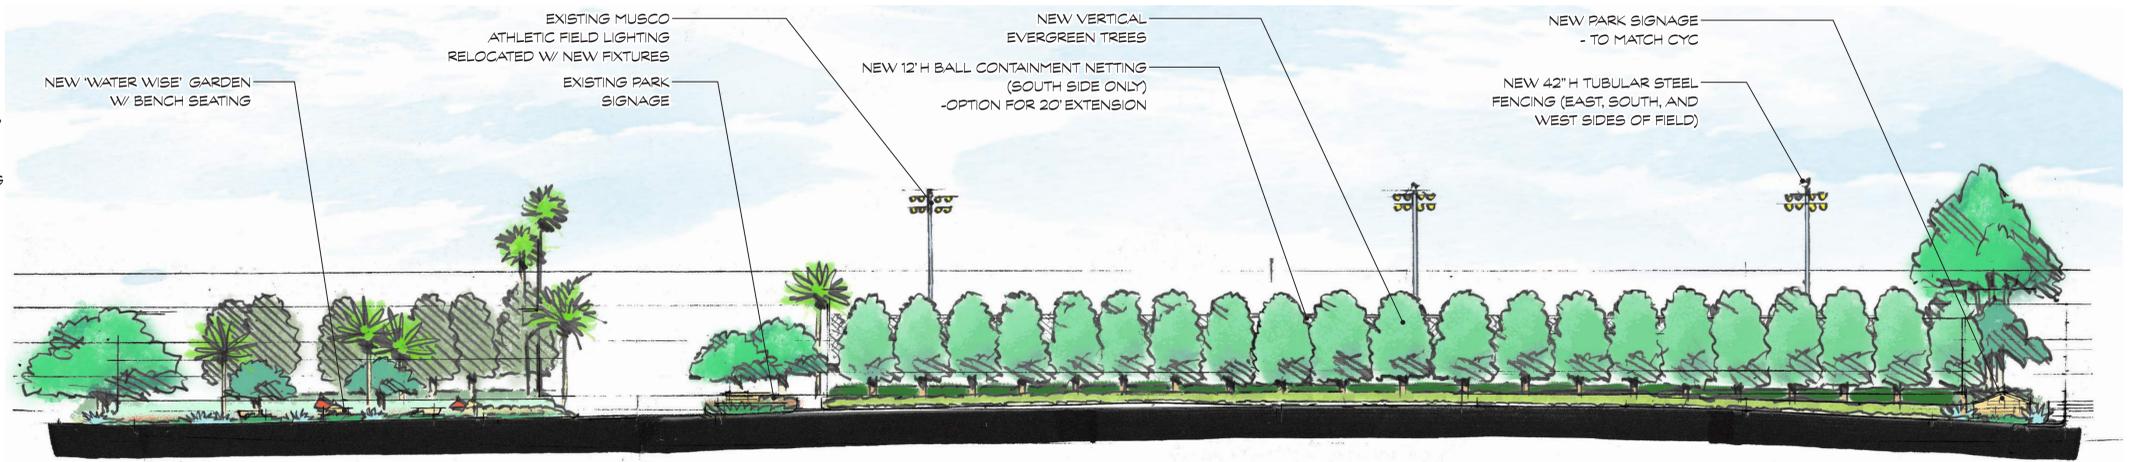


ELEVATION A: 5TH AVE
SCALE: 1" = 20'-0"

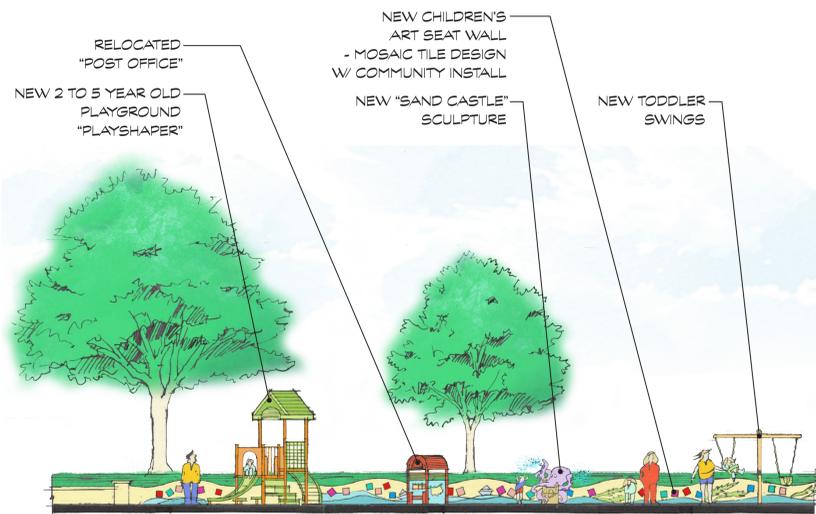

ELEVATION B: PLAYGROUND MURAL WALL
SCALE: 1/8" = 1'-0"

CONCEPTUAL PLAN: PLAYGROUND
SCALE: 1" = 20'-0"

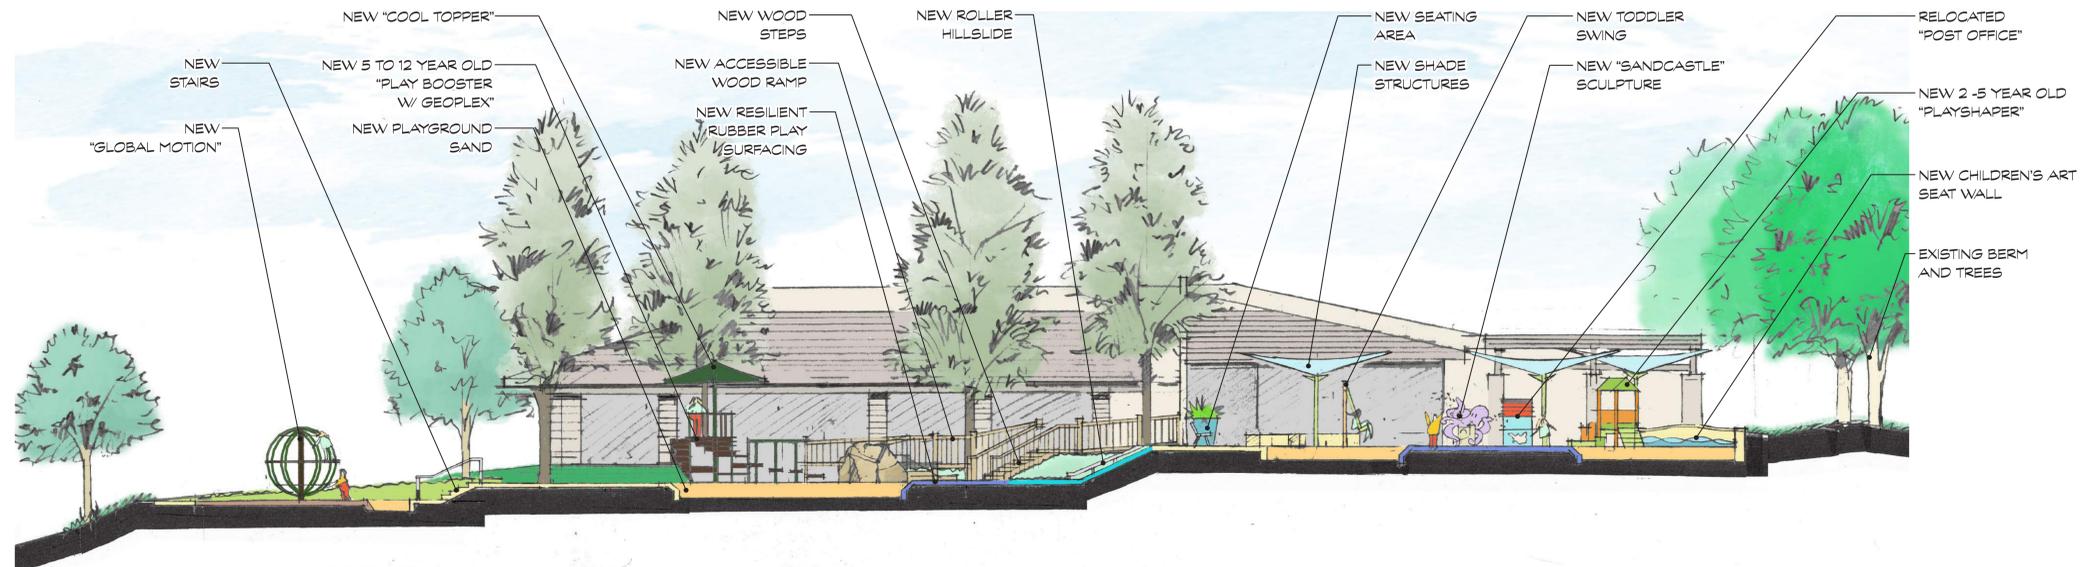


SECTION A: PLAYGROUND
SCALE: 1" = 20'-0"



Playshaper 873



Existing Clubhouse

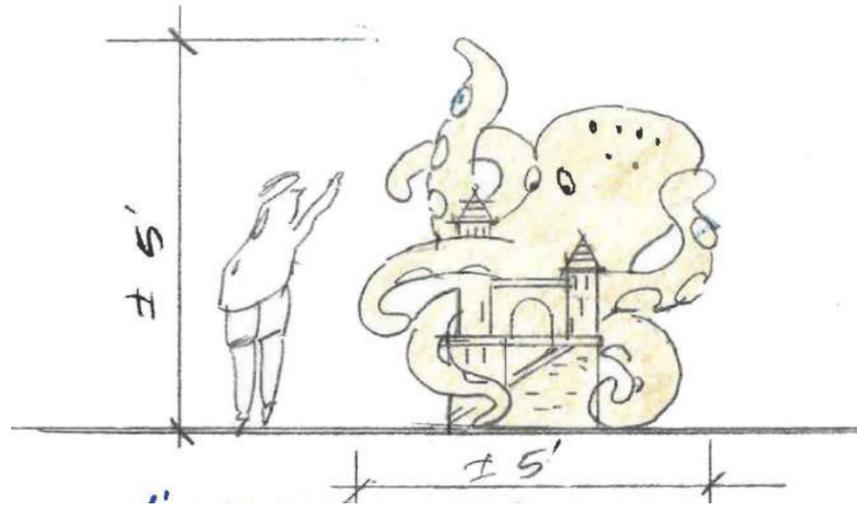

Custom Pre-Cast Concrete Sand Castle



Toddler Swings



Sensory Play Center with Color Wheel



Hillside Roller Slide



Play Booster 5160 w/drop bars, ring pull, ramp and two cooltoppers



Rockscape 2690



Global Motion 4286