



**PLAN**

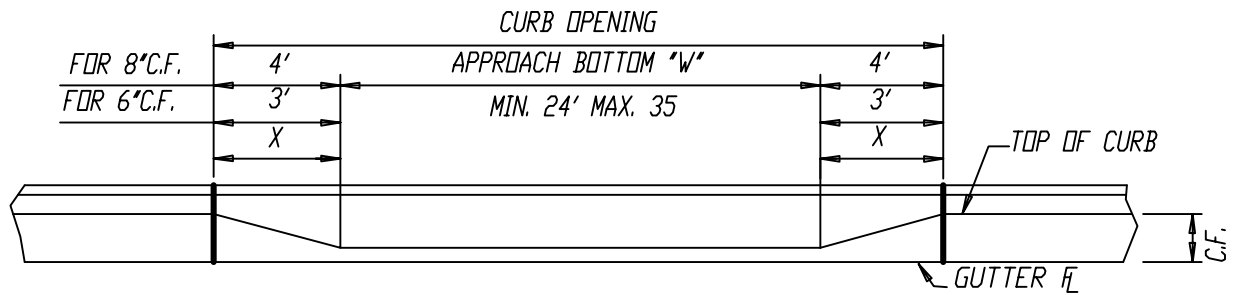

**ELEVATION**

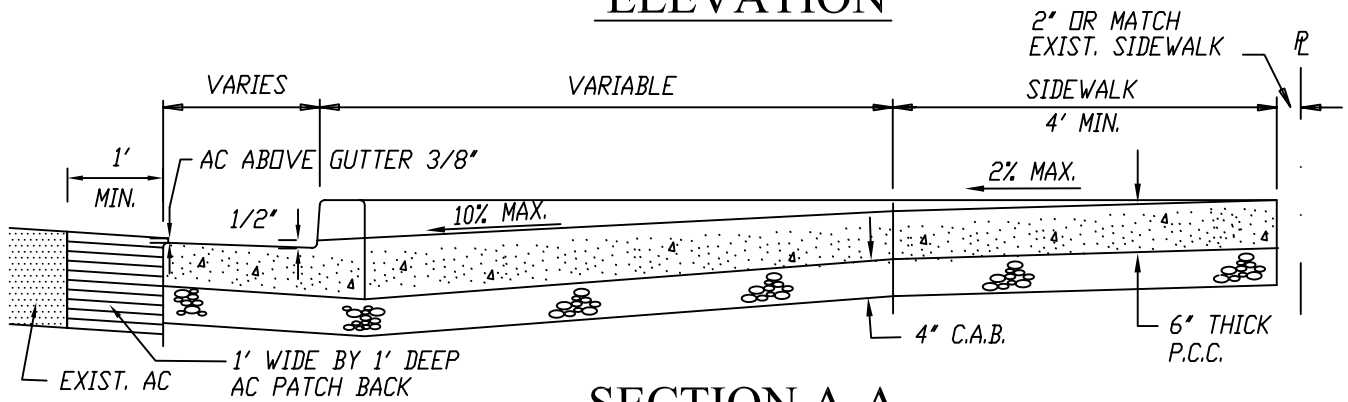

**SECTION A-A**

**NOTES:**

1. WHEN REMOVING EXISTING SIDEWALK, CURB AND GUTTER, SAWCUT AND REMOVE TO NEAREST EXISTING JOINT WITHIN 5 FEET BEYOND OPENING.
2. SLOPED "X" AREAS AND SLOPE DRIVEWAYS SHALL HAVE A COARSE BROOM FINISH.
3. CONCRETE SHALL BE 560-C-3250.

**CITY OF NEWPORT BEACH**  
PUBLIC WORKS DEPARTMENT

APPROVED:

PUBLIC WORKS DIRECTOR

**COMMERCIAL DRIVEWAY**  
**APPROACH TYPE I**

RCE NO. 36106

Drawn: M.Cracia

Scale: N.T.S.

Date: 20 Sep. 1993

FAUSERS\PBW\Shared\CAD\_STD\STD Details\2003\_Std

DRAWING NO.

**STD-160-L-A**