



STANDARD CURB

ROLLED CURB

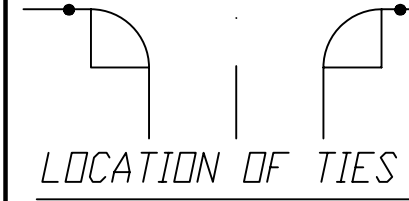

NOTE:
TRANSIT TIES WHERE POSSIBLE

1. LEAD BRASS NAIL & TAG SET IN TOP OF CURB. TIES TO BE PROVIDED FOR ALL B.C.'S, E.C.'S, RADIUS PTS., P.I.'S AND/OR SURVEY MONUMENTS. ALL LEAD, BRASS NAIL & TAGS TO BE RECESSED IN TOP OF CURB, 1/4" MIN.
2. WHERE STANDARD MONUMENT NOT REQUIRED, A LARGE MONUMENT SPIKE WITH WASHER SHALL BE USED. MINIMUM REQUIREMENT: GALVANIZED 3/8" SQUARE SHANK X 6' LONG SURVEYOR'S SERVICE NO. 261 OR APPROVED EQUAL.
3. CHISELED CROSS, "X" NOT ACCEPTABLE FOR ANY TIE OR REFERENCE POINT.
4. ALL "PUNCH MARKS/STAMPINGS" TO BE CLEARLY DEFINED. PUNCH MARK TO BE WITHIN 3/4" DIA. FROM CENTERLINE OF BRASS CAP.

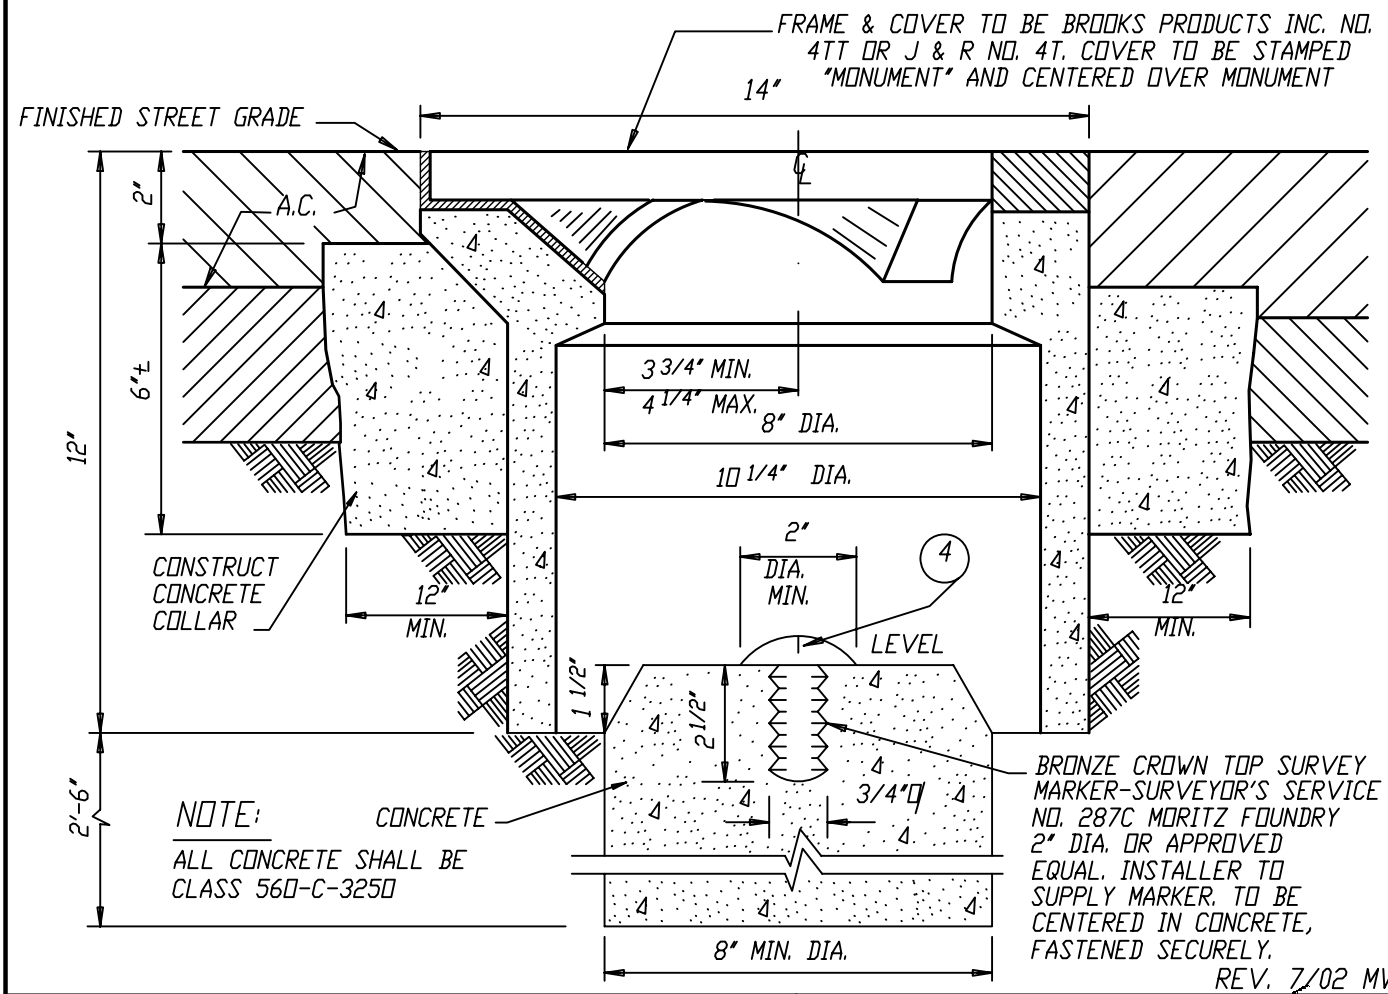

NOTE:
ALL CONCRETE SHALL BE CLASS 560-C-3250

BRONZE CROWN TOP SURVEY MARKER-SURVEYOR'S SERVICE NO. 287C MORITZ FOUNDRY 2" DIA. OR APPROVED EQUAL. INSTALLER TO SUPPLY MARKER. TO BE CENTERED IN CONCRETE, FASTENED SECURELY.

REV. 7/02 MW

CITY OF NEWPORT BEACH
PUBLIC WORKS DEPARTMENT

STANDARD SURVEYOR'S
MONUMENT

RCE NO. 36106 PUBLIC WORKS DIRECTOR

Date: 8 SEPT. 1993 Scale: N.T.S.

Drawn by: M.GRACIA F:\USERS\PBW\Shared\CAD_STD\STD_Details\2003_Std

DRAWING NO. STD-116-L