

NOTES

- BACKGROUND COLOR TO BE INTERSTATE BLUE (MATCH PANTONE 300 C).
- LETTERING TO BE WHITE, HWY D FONT, AND TO BE CENTERED VERTICALLY. OPTIONALLY, HWY C FONT MAY BE USED TO ACCOMMODATE LONGER STREET NAMES.
- STANDARD LETTERING SIZE TO BE 9" UPPER CASE/6.75" LOWER CASE.
- CITY SAIL LOGO TO BE 11" TALL AND 8.75" WIDE.
- CITY SAIL LOGO TO BE SPACED 3" HORIZONTALLY (STANDARD) FROM THE EDGE OF THE GOLD BORDER, OPTIONALLY REDUCED TO 1.5" MINIMUM TO ACCOMMODATE LONGER STREET NAMES.
- CITY SAIL LOGO TO BE GOLD COLORED (RGB EQUIVALENT IS 193,161,31).
- A 1" GOLD BORDER (RGB EQUIVALENT IS 193,161,31) SHALL BE VISIBLE WHEN INSTALLED IN THE ALUMINUM HOUSING.
- SIGN PANEL SHALL BE MANUFACTURED PER THE SIGN ASSEMBLY MANUFACTURER'S SPECIFICATIONS.

REC'D

Mark Viktorin
CITY ENGINEER

8-9-16
RCE 61527

APP.

David A. W.K.V.
DIR OF PUBLIC WORKS

8-10-16
DATE

ADOPTED

REVISED

CITY OF NEWPORT BEACH DEPARTMENT OF PUBLIC WORKS


**INTERNALLY ILLUMINATED
STREET NAME SIGN**

STANDARD DETAIL NO.

916-A

USE WITH STANDARD SPECIFICATIONS FOR PUBLIC WORKS CONSTRUCTION

SHEET 1

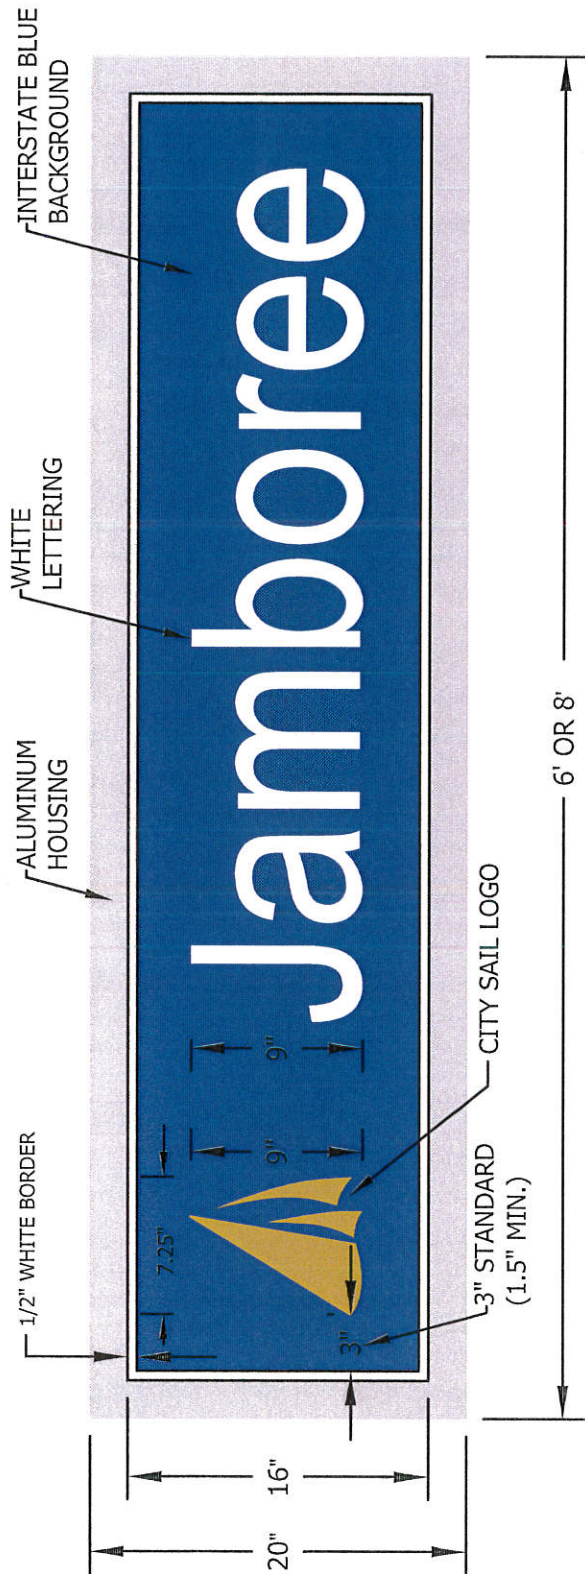

NOTES

- BACKGROUND COLOR TO BE INTERSTATE BLUE (MATCH PANTONE 300 C).
- LETTERING TO BE WHITE, HWY D FONT, AND TO BE CENTERED VERTICALLY. OPTIONALLY, HWY C FONT MAY BE USED TO ACCOMMODATE LONGER STREET NAMES.
- STANDARD LETTERING SIZE TO BE 9" UPPER CASE 6.75" LOWER CASE.
- CITY SAIL LOGO TO BE 9" TALL AND 7.25" WIDE.
- CITY SAIL LOGO TO BE SPACED 3" HORIZONTALLY (STANDARD) FROM THE EDGE OF THE WHITE BORDER, OPTIONALLY REDUCED TO 1.5" MINIMUM TO ACCOMMODATE LONGER STREET NAMES.
- CITY SAIL LOGO TO BE GOLD COLORED (RGB EQUIVALENT IS 193,161,31).
- A 1/2" WHITE BORDER SHALL BE VISIBLE WHEN INSTALLED IN THE ALUMINUM HOUSING.
- SIGN PANEL SHALL BE MANUFACTURED PER THE SIGN ASSEMBLY MANUFACTURER'S SPECIFICATIONS.

REC'D

Mark Lukojin 8-9-16
CITY ENGINEER RCE 61527

APP.

David A. Wall 8-10-16
DIR OF PUBLIC WORKS DATE

ADOPTED

REVISED

CITY OF NEWPORT BEACH DEPARTMENT OF PUBLIC WORKS

INTERNALLY ILLUMINATED STREET NAME SIGN
(STATE RIGHT-OF-WAY)

STANDARD DETAIL NO.

916-B

USE WITH STANDARD SPECIFICATIONS FOR PUBLIC WORKS CONSTRUCTION

SHEET 1