



**PLAN**

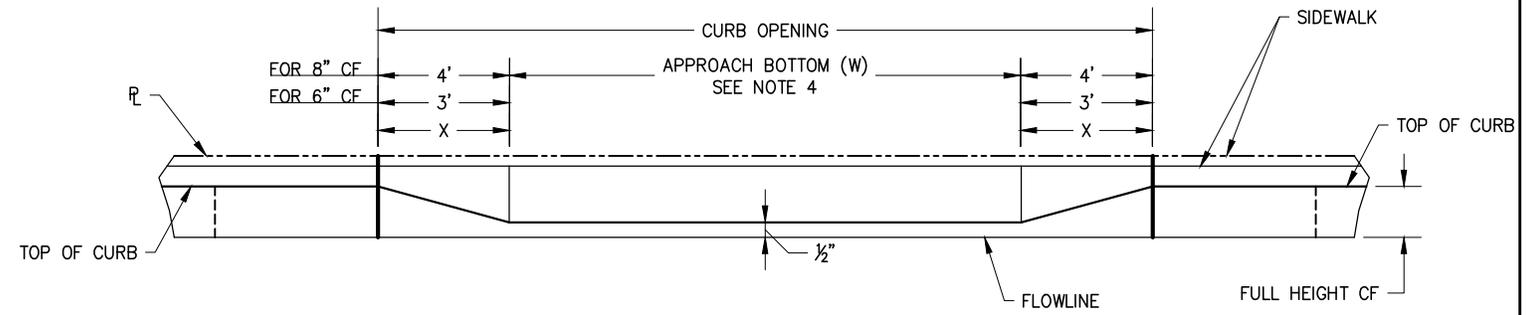

**ELEVATION**

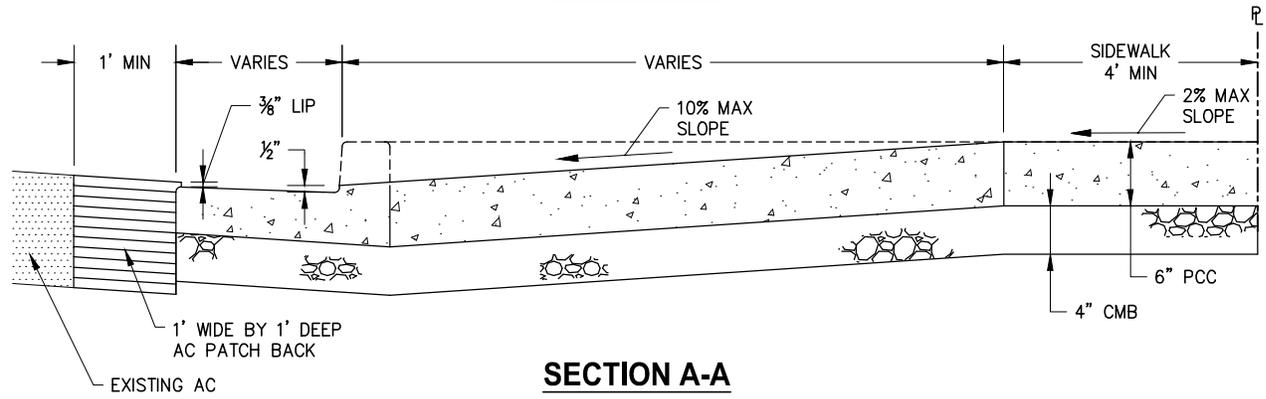

**SECTION A-A**

**NOTES:**

1. WHEN REMOVING EXISTING SIDEWALK AND CURB AND GUTTER, SAWCUT AND REMOVE TO NEAREST EXISTING JOINT WITHIN 5 FEET BEYOND CURB OPENING.
2. SLOPED "X" AREAS AND SLOPE DRIVEWAYS SHALL HAVE A COARSE BROOM FINISH.
3. CONCRETE SHALL BE 560-C-3250.
4. "W" SHALL BE MINIMUM OF 24 FEET AND A MAXIMUM OF 35 FEET.

FORMER CITY STANDARD PLAN NUMBER (2004 EDITION): STD 160-L-A

APP.	51568 RCE	11/24/2020 DATE	
CITY ENGINEER			

**CITY OF NEWPORT BEACH DEPARTMENT OF PUBLIC WORKS**

DRAWN: P. KHARAZMI	<b>COMMERCIAL DRIVEWAY APPROACH TYPE I</b>	<b>160</b>
DATE: 11/3/2020		STANDARD DRAWING NO. SHEET 1 OF 1