

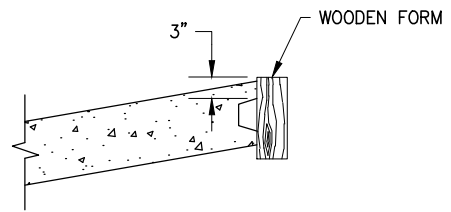
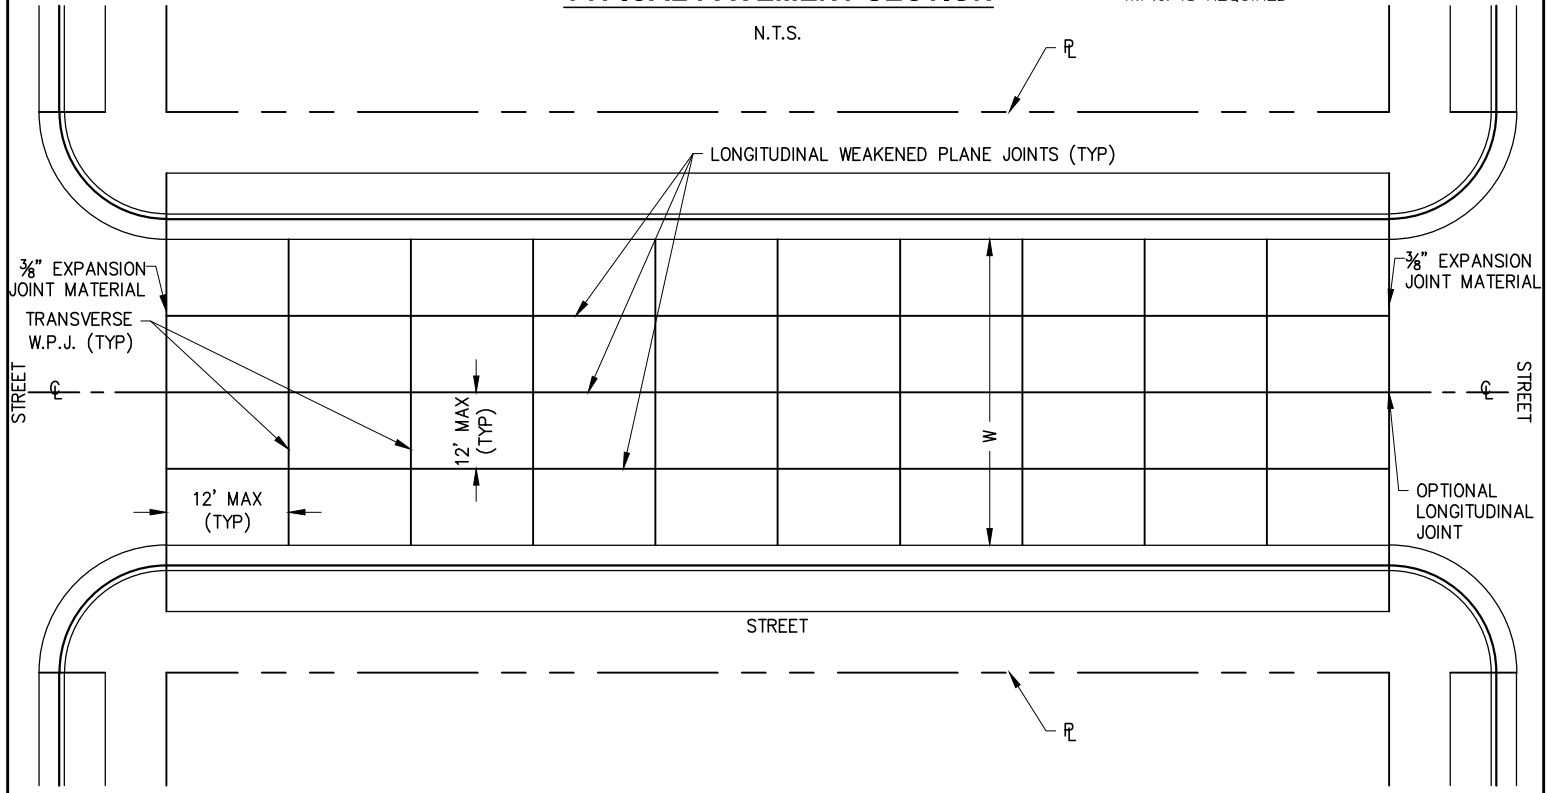


TYPICAL PAVEMENT SECTION

N.T.S.

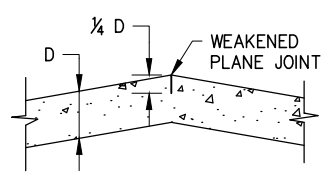

LONG. CONTACT JOINT WITH KEYWAY

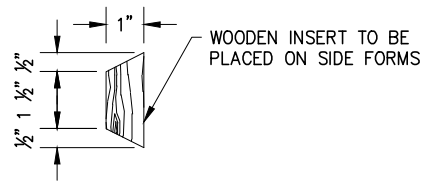

LONG. WEAKENED PLANE JOINTS

OPTIONAL LONGITUDINAL JOINTS

N.T.S.

NOTES:

1. WEAKENED PLANE JOINTS SHALL BE POLYETHYLENE PLASTIC JOINT MATERIAL (QUICK-JOINT), SAWCUT OR EQUAL.
2. TRANSVERSE WEAKENED PLANE JOINTS SHALL BE CONSTRUCTED AT INTERVALS OF 12 FEET MAX AND SHALL BE AT LEAST 5 FEET FROM ANY TRANSVERSE CONTACT JOINT.
2. TRANSVERSE W.P.J. SHALL BE SAWCUT. TOOLED JOINTS ARE NOT PERMITTED.

FORMER CITY STANDARD PLAN NUMBER (2004 EDITION): STD 109-L

APP. *James M. Hinkle* 51568 11/24/2020
 CITY ENGINEER RCE DATE

NO.	DATE	DESCRIPTION OF REVISIONS

CITY OF NEWPORT BEACH DEPARTMENT OF PUBLIC WORKS

DRAWN: P. KHARAZMI
 DATE: 11/3/2020

PLACEMENT OF JOINTS IN P.C.C. STREET PAVEMENT

STANDARD DRAWING NO.
109
 SHEET 1 OF 1