



TRAFFIC ADVISORIES

Week of July 29, 2024

East Coast Hwy & San Miguel Pavement Rehab

San Miguel Drive Night Paving at 9:00PM-5:00AM from Newport Center Drive to MacArthur Blvd.

Anticipated finish: August 16th 2024

Please see attachment 1 for more information.

Newport Blvd & West Coast Hwy Landscape Improvements

Anticipated finish: July 31st 2024

Please see Attachment 2 for more information.

Underground Utility Assessment District No.124- Alley 410, 409C, 408C

Please see attachment 4 for more information.


Superior Ave Pedestrian/Bicycle Bridge & Parking Lot Project

Construction of a new pedestrian/bicycle bridge across Superior Avenue, a new larger replacement parking lot & expansion of Sunset View park will occur at the intersection of West Coast Hwy & Superior Ave. Normal working hours are from 7:00AM-4:30PM, Monday-Friday.

Anticipated finish: September 2024

*OC Sanitation District Force Main Improvements- MacArthur Blvd

OC Sanitation District construction is scheduled on MacArthur Blvd between Von Karman Ave to Birch St. from January 16th - August 16th during the working hours of 9:00PM-6:00AM.

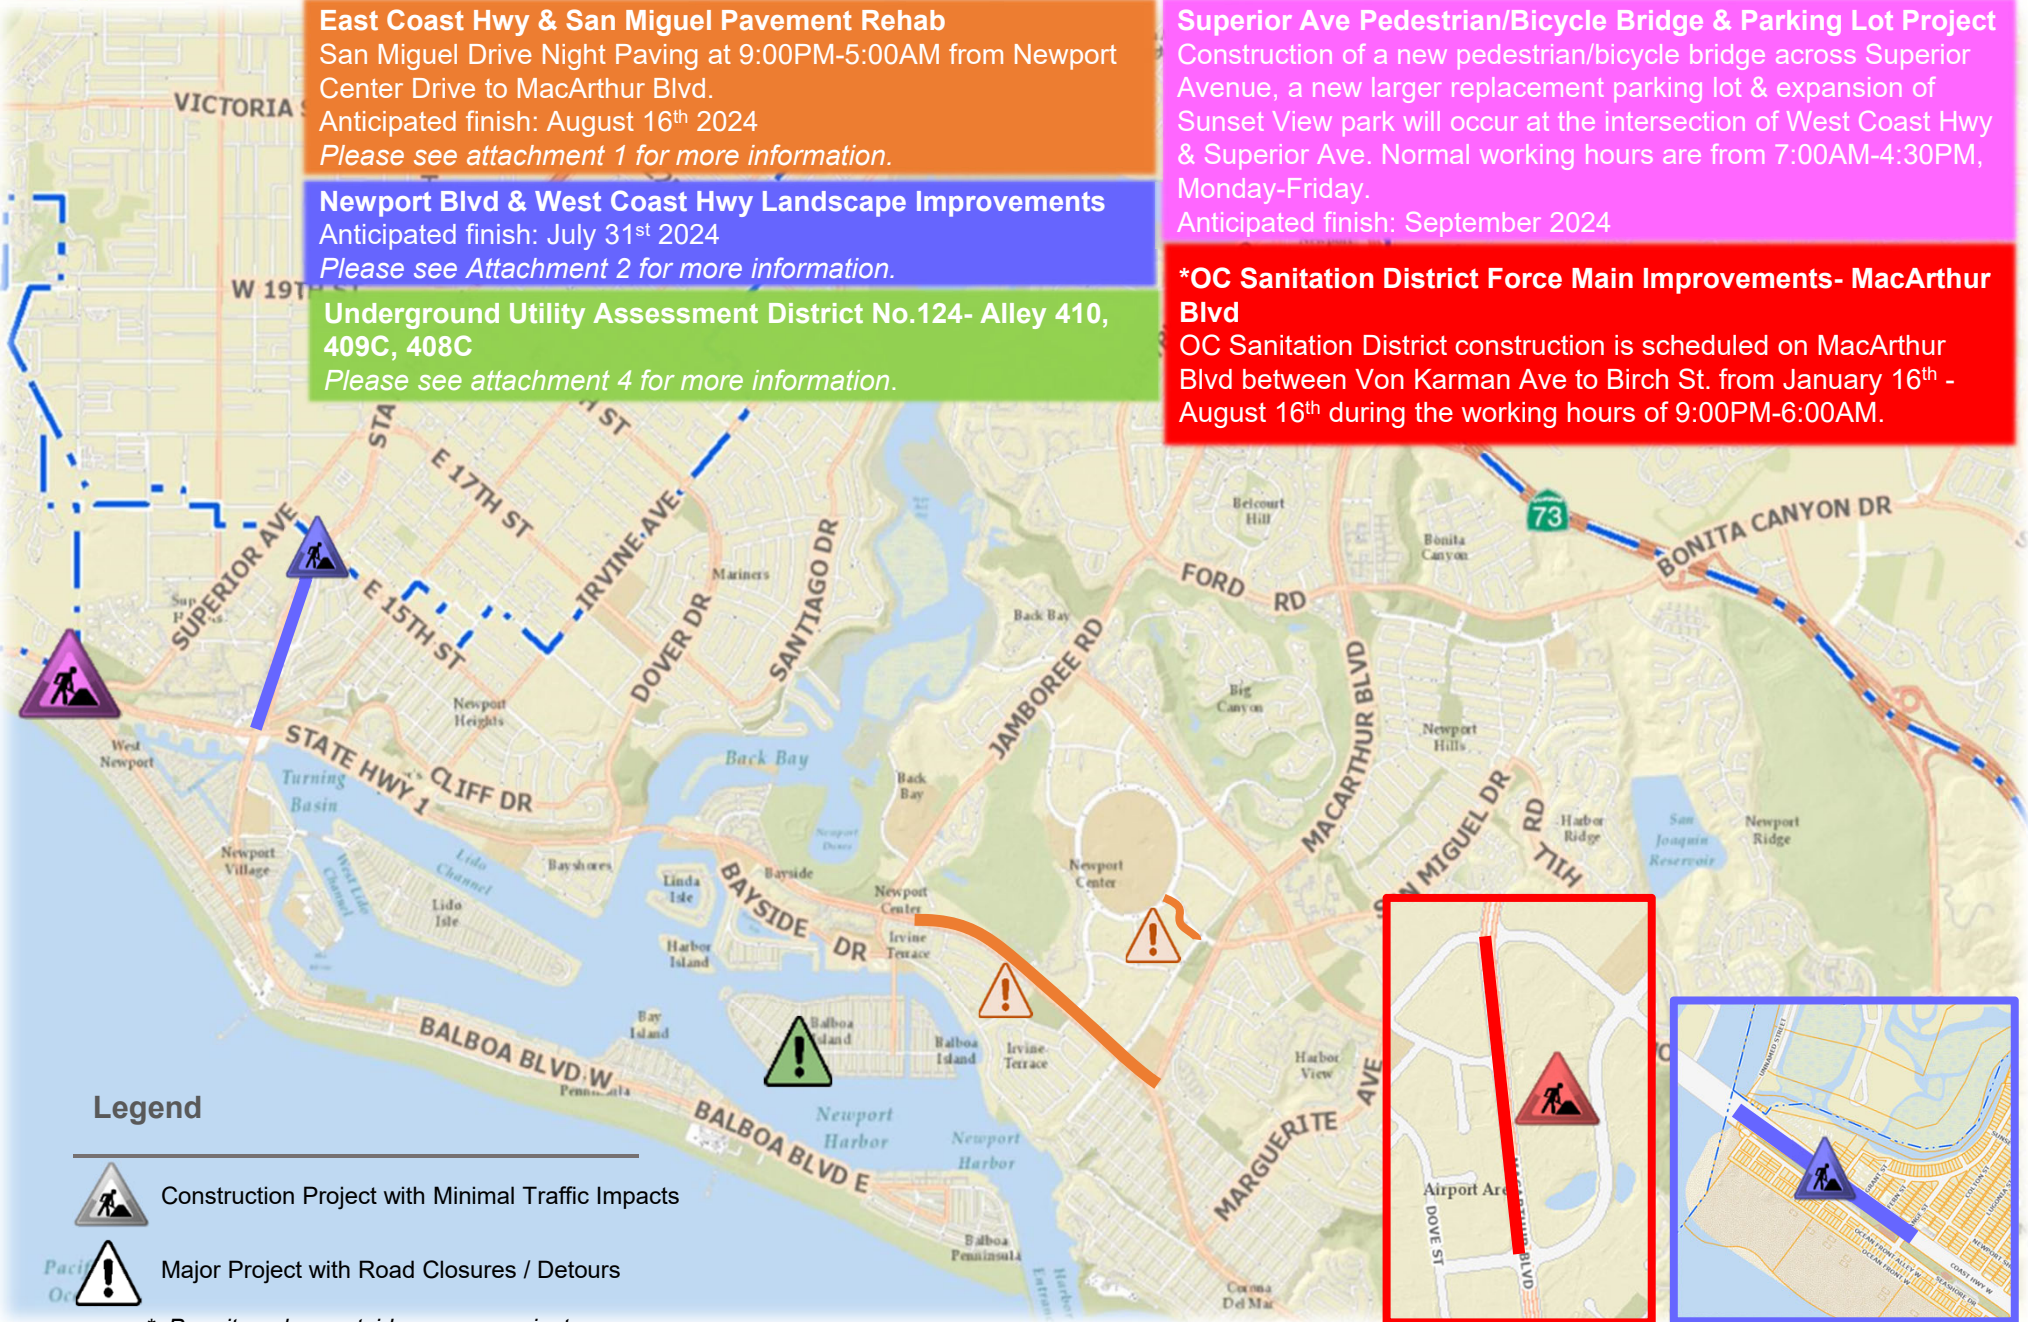

Legend



Construction Project with Minimal Traffic Impacts



Major Project with Road Closures / Detours

* Permit work or outside agency project



TRAFFIC ADVISORIES

Week of July 29, 2024

Newport Bay Trash Interceptor

One lane closure will occur on northbound Jamboree Rd from University Dr to Bayview Way for the Newport Bay Trash Interceptor Construction during the working hours of 7:00AM-6:00PM (Monday-Friday) until October 2024.

Shorecliffs Community Water System Improvements

Please see attachment 5 for more information.


*East Coast Hwy Roadway Project (Caltrans)

Caltrans roadwork is scheduled on various parts of SR-1 from Newport Beach limits to Laguna limits until Fall 2025.

Balboa Blvd, Newport Blvd, 32nd St Pavement Rehabilitation: Phase 1

Pavement work will be on Balboa Blvd between 16th St. & 12th St. with partial lane closures. This will start June 10th - August 16th from Monday to Friday between 7:00AM-4:30PM.

Please see attachment 3 for more information.

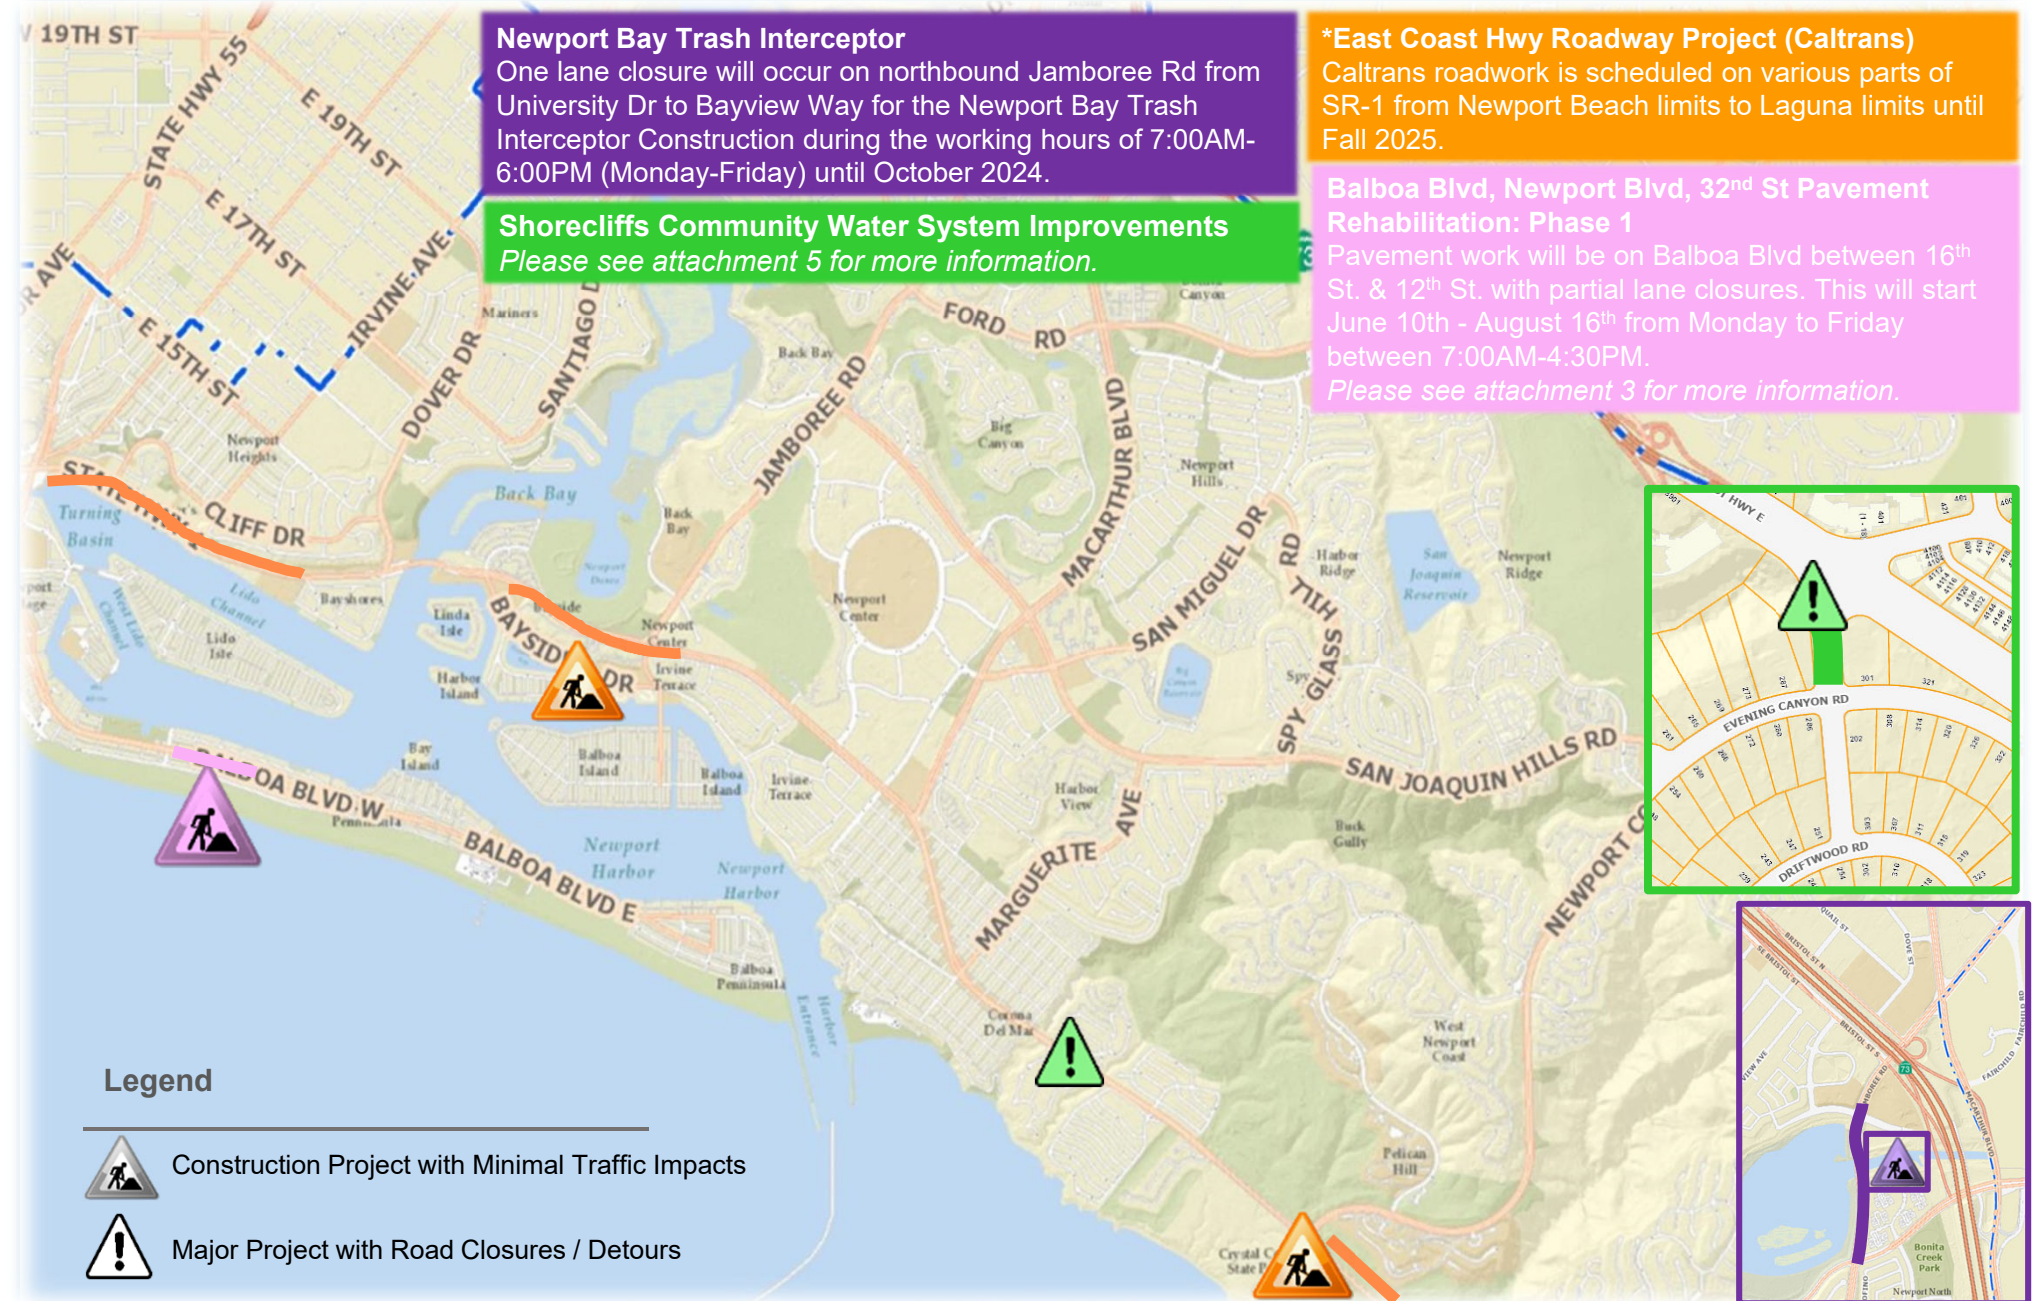




TRAFFIC ADVISORIES

Week of July 29, 2024

Caltrans Traffic Signal Work

There will be construction for signal work on several intersections off of PCH. This work will start May 29th within the hours of 6:00AM-2:00PM Northbound & 9:00AM-4:00PM Southbound.
Anticipated finish: September 2025

Locations (N→ S): Orange St., Prospect St., Hoag Dr., Newport Blvd. Ramps, Promontory Drive, Balboa Bay Way

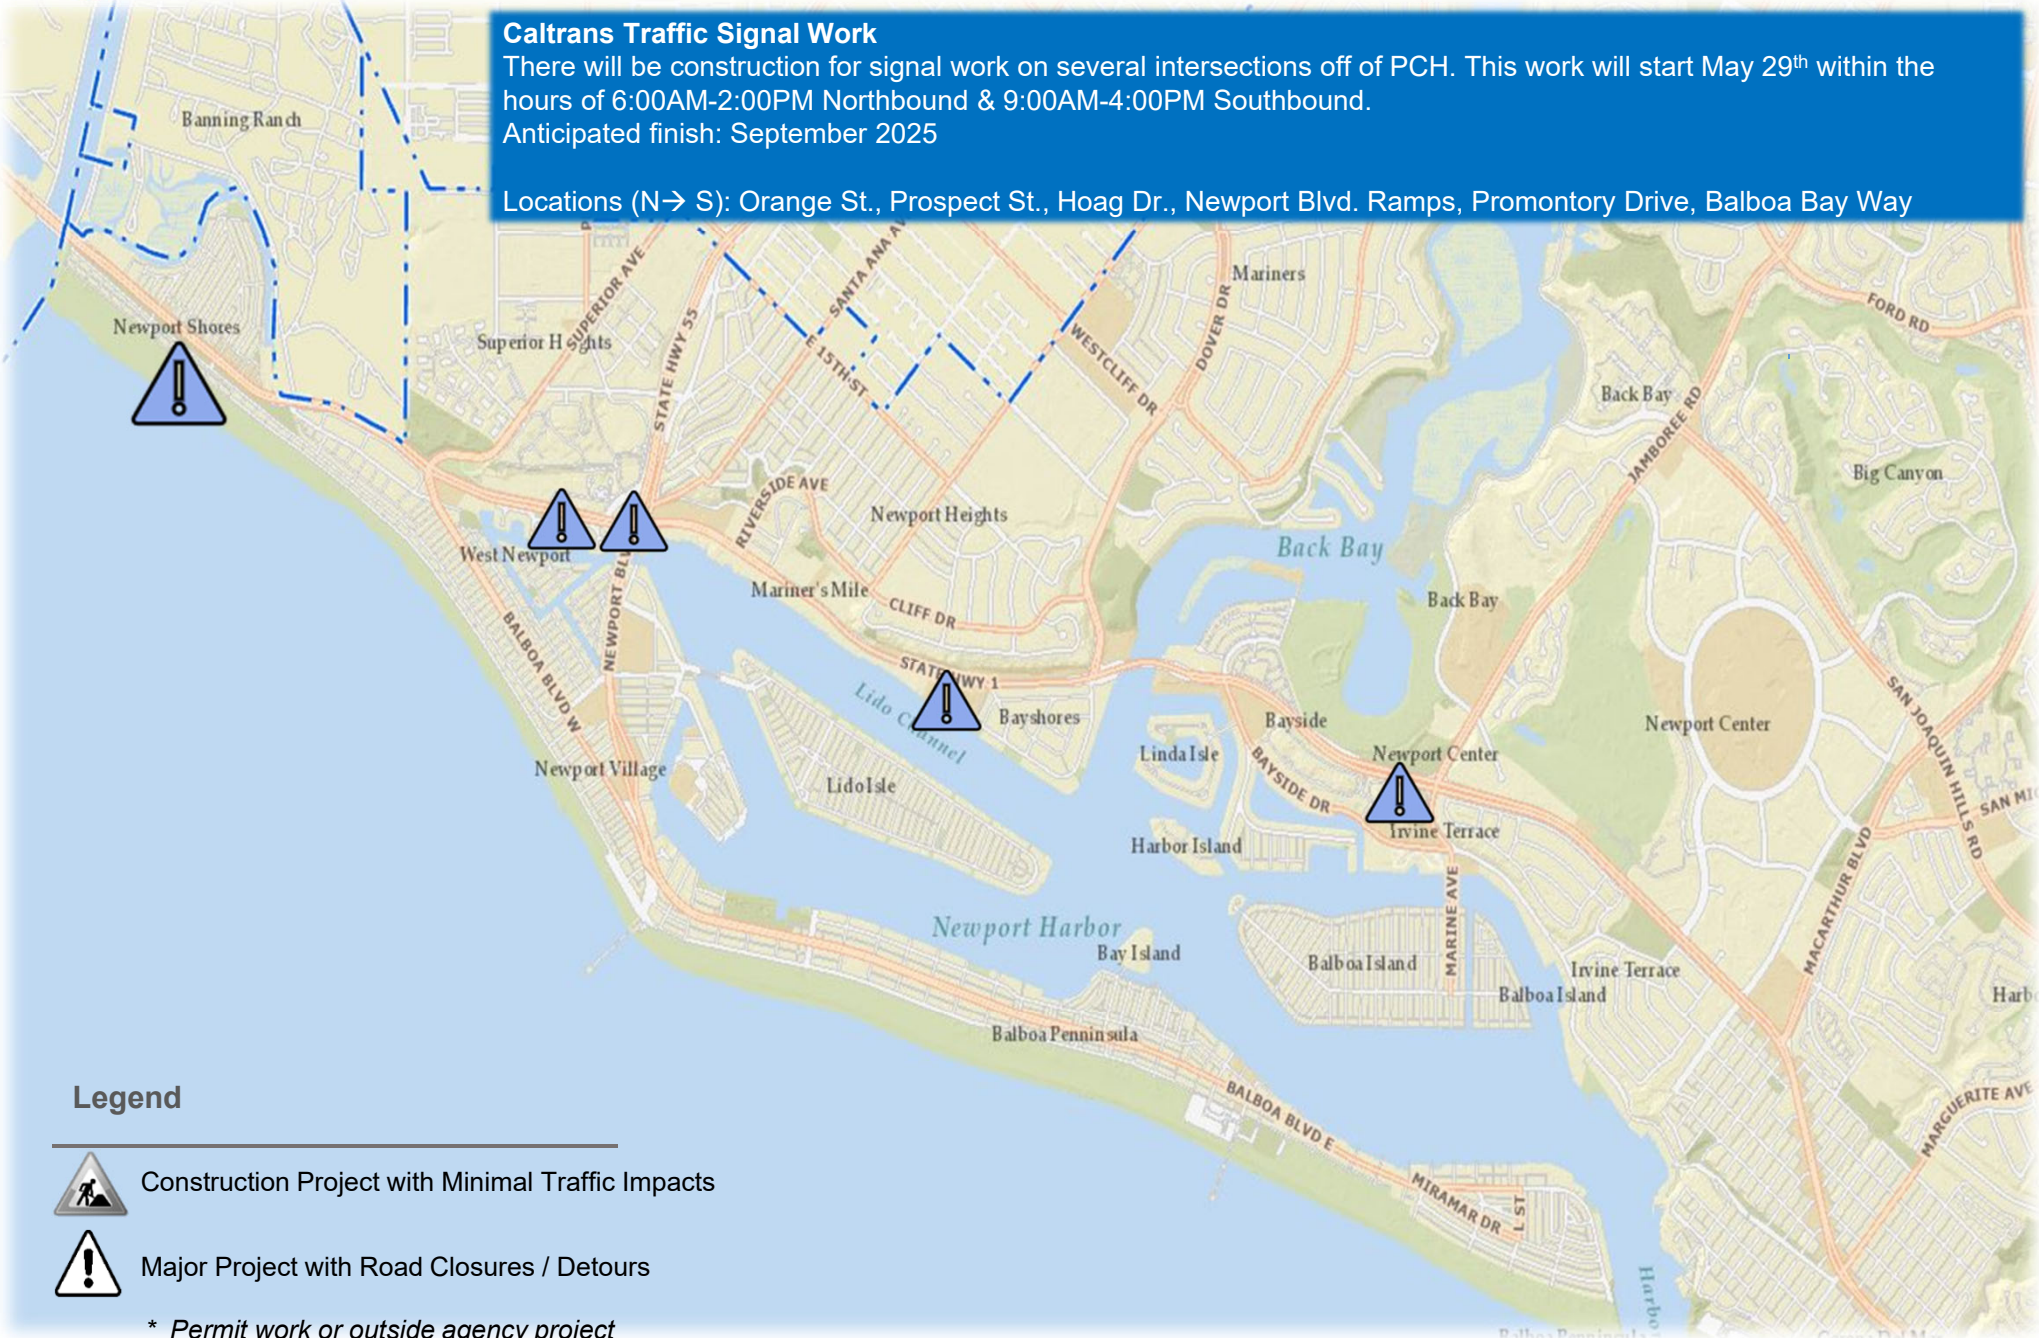

Legend



Construction Project with Minimal Traffic Impacts



Major Project with Road Closures / Detours

* Permit work or outside agency project

Attachment 1



PUBLIC WORKS DEPARTMENT
**ADVANCED CONSTRUCTION
NOTICE**

**East Coast Highway and San Miguel Pavement
Rehabilitation C-8925-2**

Dear Resident:

The City awarded a construction contract to All American Asphalt to rehabilitate East Coast Highway from Jamboree Road to MacArthur Blvd. and San Miguel Drive from Newport Center Drive to MacArthur Blvd. Refer to the reverse side for a map of the project limits.

The proposed improvements include replacing deteriorated concrete, repaving the bike trail, cold milling and overlaying the asphalt pavement, traffic signing, and striping, and utility adjustments.

Normal working hours are limited to 7:00 a.m. to 4:30 p.m., Monday through Friday. The paving operation will occur at night. Night-time working hours are limited to 9:00 p.m. to 5:00 a.m., Sunday night through Friday morning.

Traffic restrictions at and adjacent to the work locations will be required on days that work is to be performed. "No Parking, Tow-Away" signs will be posted warning that vehicles parked within the construction area will be towed away on work days. We request that you observe these restrictions and any other traffic controls in the area.



PUBLIC WORKS DEPARTMENT
**ADVANCED CONSTRUCTION
NOTICE**

**East Coast Highway and San Miguel Pavement
Rehabilitation C-8925-2**

Dear Resident:

The City awarded a construction contract to All American Asphalt to rehabilitate East Coast Highway from Jamboree Road to MacArthur Blvd. and San Miguel Drive from Newport Center Drive to MacArthur Blvd. Refer to the reverse side for a map of the project limits.

The proposed improvements include replacing deteriorated concrete, repaving the bike trail, cold milling and overlaying the asphalt pavement, traffic signing, and striping, and utility adjustments.

Normal working hours are limited to 7:00 a.m. to 4:30 p.m., Monday through Friday. The paving operation will occur at night. Night-time working hours are limited to 9:00 p.m. to 5:00 a.m., Sunday night through Friday morning.

Traffic restrictions at and adjacent to the work locations will be required on days that work is to be performed. "No Parking, Tow-Away" signs will be posted warning that vehicles parked within the construction area will be towed away on work days. We request that you observe these restrictions and any other traffic controls in the area.

Exercise caution when driving and walking through the construction zones. Additionally, heavy equipment and construction materials tend to attract the interest of small children. Please instruct children to stay clear of all construction activities to avoid the potential for injury. Most importantly, notify us of any problems so that we can respond accordingly.

The City's refuse collection and street sweeping will continue on its normal schedule.

Your cooperation in making this project successful is greatly appreciated. Should you have any questions or concerns, please feel free to call:

Tom Legault, Project Inspector (949) 677-0669
Ben Davis, Project Manager (949) 644-3317



Location Map



PUBLIC WORKS DEPARTMENT

Exercise caution when driving and walking through the construction zones. Additionally, heavy equipment and construction materials tend to attract the interest of small children. Please instruct children to stay clear of all construction activities to avoid the potential for injury. Most importantly, notify us of any problems so that we can respond accordingly.

The City's refuse collection and street sweeping will continue on its normal schedule.

Your cooperation in making this project successful is greatly appreciated. Should you have any questions or concerns, please feel free to call:


Tom Legault, Project Inspector (949) 677-0669
Ben Davis, Project Manager (949) 644-3317



Location Map



PUBLIC WORKS DEPARTMENT

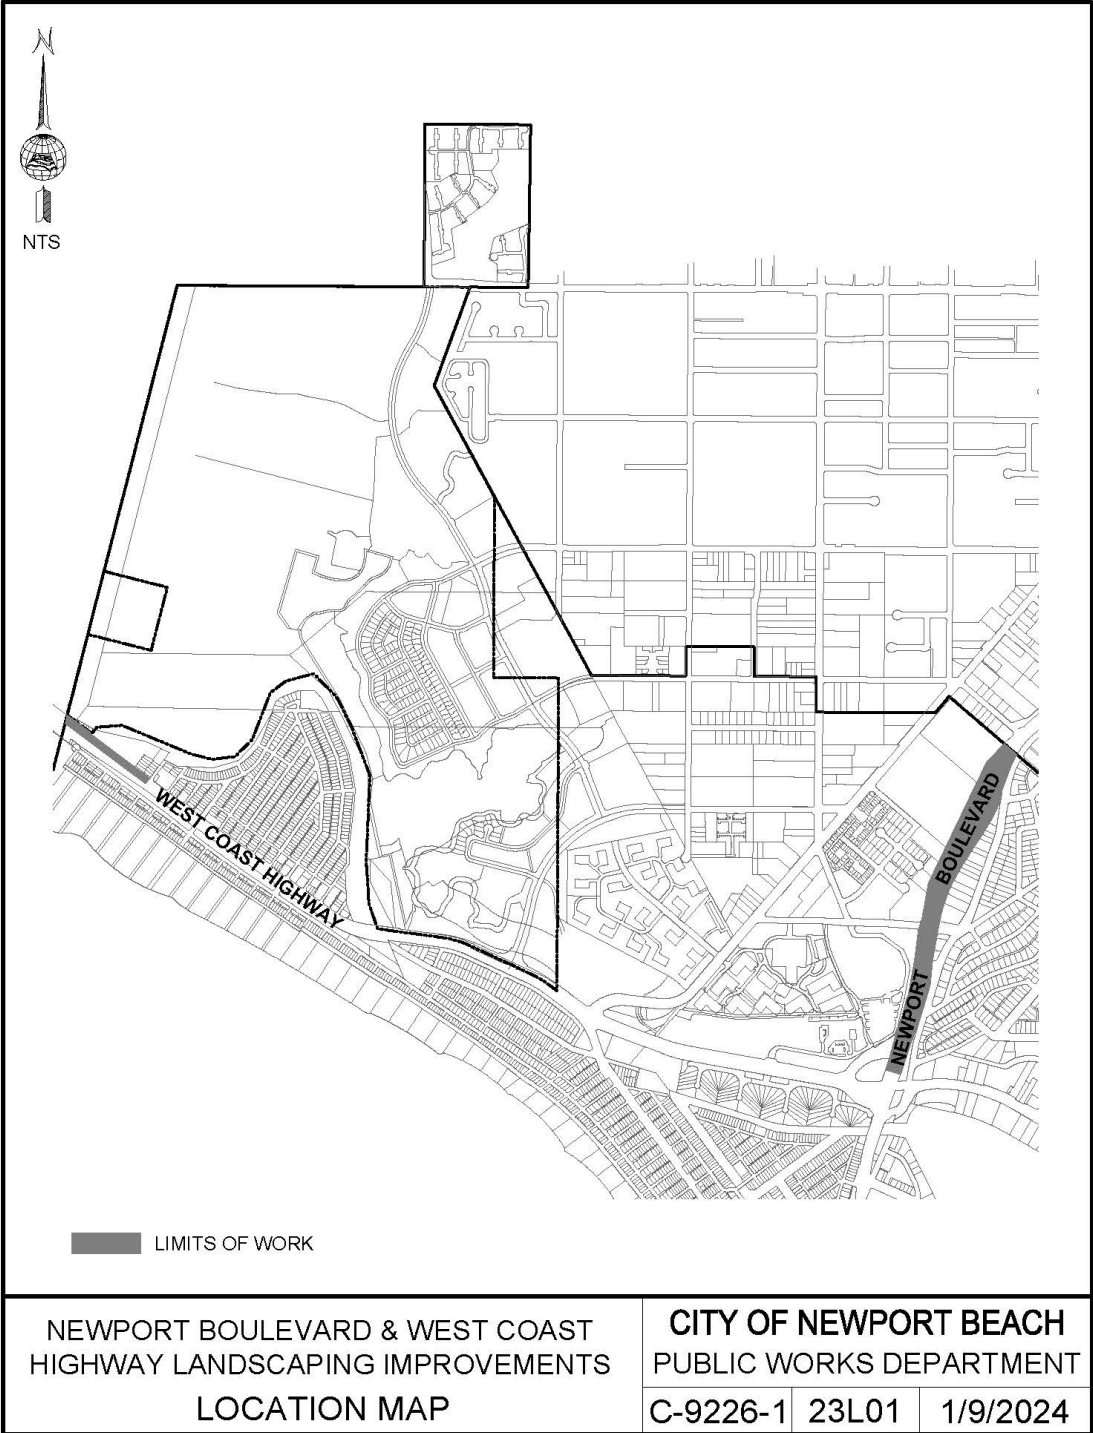

Attachment 3



PUBLIC WORKS DEPARTMENT ADVANCED CONSTRUCTION NOTICE

Balboa Blvd, Newport Blvd, and 32nd St Pavement Rehabilitation (Phase 1)

Dear Residents or Business Owners:

The City has awarded a construction contract to R.J. Noble Company to rehabilitate **Balboa Blvd** (from W. Coast Hwy to 12th St), **Newport Blvd** (from 30th St. to Balboa Blvd), and **32nd St** (between Balboa Blvd and Marcus Ave). The project will be conducted in two phases. **Phase 1 will begin on June 10th**. This phase is located on Balboa Blvd between 16th St and 12th St and is anticipated to be **completed by August 16th**. Refer to the reverse side for a map of the project limits for Phase 1.

The proposed improvements include replacing deteriorated concrete, constructing pedestrian and signal improvements at the 13th St and 14th St intersections, cold milling and overlaying the asphalt pavement, installing traffic signing and striping, and adjusting utilities to grade.

Normal working hours are limited from 7:00 a.m. to 4:30 p.m., Monday through Friday.

Traffic restrictions at and adjacent to the work locations will be required on days that work is to be performed. "No Parking, Tow-Away" signs may be posted warning that vehicles parked within the construction area will be towed away on work days. We request that you observe these restrictions and any other traffic controls in the area.



PUBLIC WORKS DEPARTMENT ADVANCED CONSTRUCTION NOTICE

Balboa Blvd, Newport Blvd, and 32nd St Pavement Rehabilitation (Phase 1)

Dear Residents or Business Owners:

The City has awarded a construction contract to R.J. Noble Company to rehabilitate **Balboa Blvd** (from W. Coast Hwy to 12th St), **Newport Blvd** (from 30th St. to Balboa Blvd), and **32nd St** (between Balboa Blvd and Marcus Ave). The project will be conducted in two phases. **Phase 1 will begin on June 10th**. This phase is located on Balboa Blvd between 16th St and 12th St and is anticipated to be **completed by August 16th**. Refer to the reverse side for a map of the project limits for Phase 1.

The proposed improvements include replacing deteriorated concrete, constructing pedestrian and signal improvements at the 13th St and 14th St intersections, cold milling and overlaying the asphalt pavement, installing traffic signing and striping, and adjusting utilities to grade.

Normal working hours are limited from 7:00 a.m. to 4:30 p.m., Monday through Friday.


Traffic restrictions at and adjacent to the work locations will be required on days that work is to be performed. "No Parking, Tow-Away" signs may be posted warning that vehicles parked within the construction area will be towed away on work days. We request that you observe these restrictions and any other traffic controls in the area.

Exercise caution when driving and walking through the construction zones. Additionally, heavy equipment and construction materials tend to attract the interest of small children. Please instruct children to stay clear of all construction activities to avoid the potential for injury. Most importantly, notify us of any problems so that we can respond accordingly.

The City's refuse collection and street sweeping will continue on its normal schedule.

Your cooperation in making this project successful is greatly appreciated. Should you have any questions or concerns, please feel free to call:

Matt Bullman, Project Inspector (949) 270-8133
Danny Jordan, Project Manager (949) 644-3344

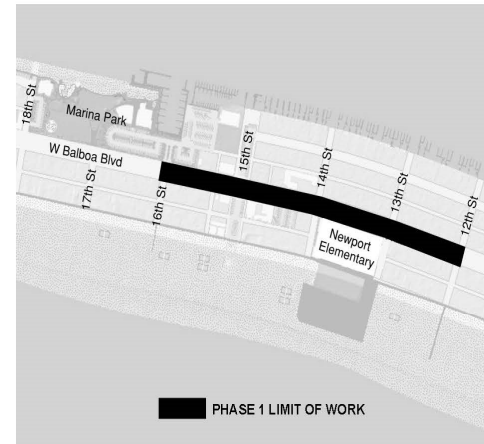

Location Map




PUBLIC WORKS DEPARTMENT

Exercise caution when driving and walking through the construction zones. Additionally, heavy equipment and construction materials tend to attract the interest of small children. Please instruct children to stay clear of all construction activities to avoid the potential for injury. Most importantly, notify us of any problems so that we can respond accordingly.

The City's refuse collection and street sweeping will continue on its normal schedule.

Your cooperation in making this project successful is greatly appreciated. Should you have any questions or concerns, please feel free to call:

Matt Bullman, Project Inspector (949) 270-8133
Danny Jordan, Project Manager (949) 644-3344

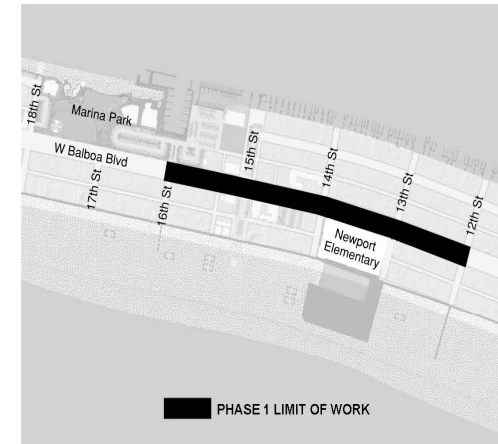

Location Map



PUBLIC WORKS DEPARTMENT

Attachment 4



PUBLIC WORKS DEPARTMENT

IMPORTANT 48-HR NOTICE

UNDERGROUND UTILITY ASSESSMENT DISTRICT NO. 124 – PHASE 1
(CENTRAL BALBOA ISLAND)
Contract No. 9451-1

Dear Resident:

The City’s contractor is scheduled to begin construction in the alley adjacent to your property. In order to facilitate construction, the alley (as shown on the reverse side) will be closed on the dates noted below:

7/29/2024 to 8/16/2024

The scope of work includes, sawcutting and removal of existing pavement, trench shoring, dewatering, installing vault, underground utility main line conduits and services, pull boxes, hand holes, backfilling trench and temporary pavement replacement.


Please comply with the posted “No Parking, Tow-Away” signs as vehicles parked within the posted area will be towed away on work days. We request that you observe these restrictions and any other traffic controls in the area. No-Parking / Street Sweeping signs (as per Parking Plan on reverse side) will be bagged to allow for more on street parking for the duration of this construction. Note that once construction in your alley has been completed and the alleyway has been re-opened for your use, bags covering the No-Parking signs that front your street will be removed, street sweeping will continue its regular schedule and parking will be enforced.

Trash pickup will continue on its normal schedule. The contractor will be responsible for coordinating trash pick-up with the City’s Refuse Division and can assist in carrying your trash cans to the streets for pickup. In order to facilitate this process, we are asking residents to write their address on each trash can. **Trash receptacles must be placed outside in the alley no later than 7:00 AM for pick up.**

Exercise caution when driving and/or walking through the construction zones. Additionally, heavy equipment and construction materials tend to attract the interest of small children. Please instruct children to stay clear of all construction activities to avoid the potential for injury. Most importantly, notify us of any problems so that we can respond accordingly.

Your cooperation in making these projects successful will be greatly appreciated. For additional information or questions concerning this project, please call:

- Project Inspector: Marcus Puglisi, (949) 795-6942
- Project Manager: Alfred Castanon, (949) 644-3314

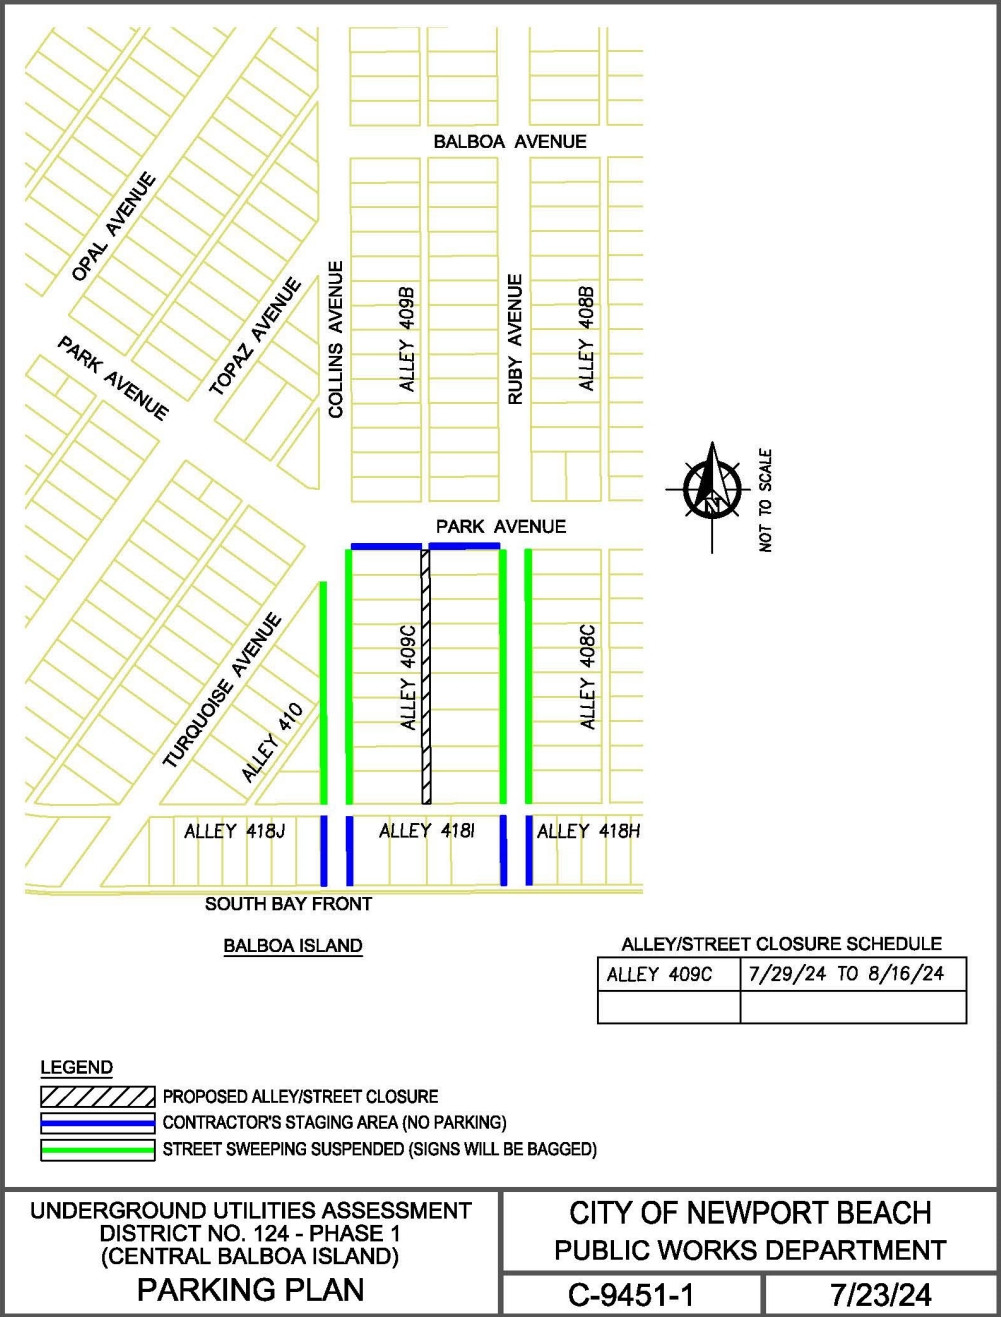

Attachment 5



PUBLIC WORKS DEPARTMENT CONSTRUCTION NOTICE

SHORECLIFFS COMMUNITY WATER SYSTEM IMPROVEMENTS (C-7173-3)

Dear Resident:

The City of Newport Beach has awarded a contract to T.E. Roberts, Inc. for the Shorecliffs Community Water System Improvements. The project scope calls out for the construction of a new water pressure regulating station, including new 8-inch water mains, and valves located at Seaward Road between East Coast Highway and Evening Canyon Road.

The Contractor will begin work adjacent to your property in **two days**.

Your area will be under construction during the following dates:

7/16/24

To

8/13/24

If inclement weather is encountered the contractor is allowed additional working days to complete the project.

Normal working hours are limited to 7:00 a.m. to 4:30 p.m. Monday through Friday.

In order to shorten the construction duration and minimize the impact to the community, traffic restrictions at and adjacent to the work locations will be required on days that work is to be performed. "No Parking, Tow-Away" signs will be posted warning that vehicles parked within the construction area will be towed away on work days. We request that you observe these restrictions and any other traffic controls in the area. Exercise caution when driving and/or walking through the construction zones. Additionally, heavy equipment and construction materials tend to attract the interest of small children. Please instruct children to stay clear of all



PUBLIC WORKS DEPARTMENT CONSTRUCTION NOTICE

SHORECLIFFS COMMUNITY WATER SYSTEM IMPROVEMENTS (C-7173-3)

Dear Resident:

The City of Newport Beach has awarded a contract to T.E. Roberts, Inc. for the Shorecliffs Community Water System Improvements. The project scope calls out for the construction of a new water pressure regulating station, including new 8-inch water mains, and valves located at Seaward Road between East Coast Highway and Evening Canyon Road.

The Contractor will begin work adjacent to your property in **two days**.

Your area will be under construction during the following dates:

7/16/24

To

8/13/24

If inclement weather is encountered the contractor is allowed additional working days to complete the project.

Normal working hours are limited to 7:00 a.m. to 4:30 p.m. Monday through Friday.

In order to shorten the construction duration and minimize the impact to the community, traffic restrictions at and adjacent to the work locations will be required on days that work is to be performed. "No Parking, Tow-Away" signs will be posted warning that vehicles parked within the construction area will be towed away on work days. We request that you observe these restrictions and any other traffic controls in the area. Exercise caution when driving and/or walking through the construction zones. Additionally, heavy equipment and construction materials tend to attract the interest of small children. Please instruct children to stay clear of all

construction activities to avoid the potential for injury. Most importantly, notify us of any problems so that we can respond accordingly.

Your cooperation in making this project successful is greatly appreciated. Should you have any questions or concerns, please feel free to call:

Dave Klein, Contractor (714) 673-1861
Tom Legault, PW Project Inspector (949) 677-0669
Alfred Castanon, PW Project Manager (949) 644-3314

Please note that this is not a water shut-off notice.



LOCATION MAP
(Not to Scale)




PUBLIC WORKS DEPARTMENT
(949) 644-3311

construction activities to avoid the potential for injury. Most importantly, notify us of any problems so that we can respond accordingly.

Your cooperation in making this project successful is greatly appreciated. Should you have any questions or concerns, please feel free to call:

Dave Klein, Contractor (714) 673-1861
Tom Legault, PW Project Inspector (949) 677-0669
Alfred Castanon, PW Project Manager (949) 644-3314

Please note that this is not a water shut-off notice.

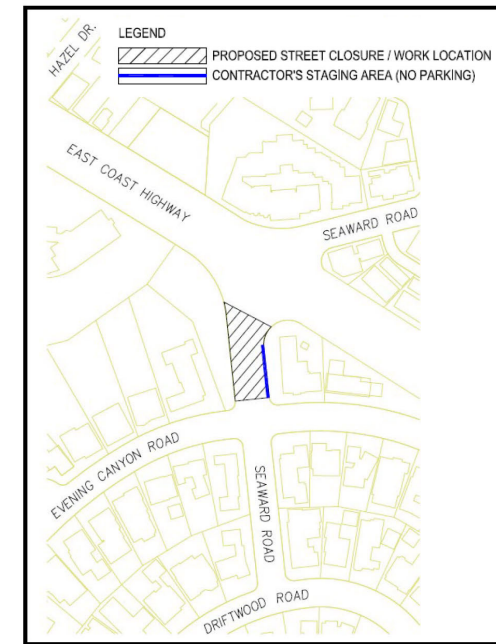

LOCATION MAP
(Not to Scale)



PUBLIC WORKS DEPARTMENT
(949) 644-3311

Project Contact Information

Project Name	Project Manager	Inspector
Caltrans Repaving/Signal Work	Kevin Riley 949-644-3329	N/A
East Coast Highway and San Miguel Pavement Rehabilitation	Ben Davis 949-644-3317	Tom Legault 949-677-0669
*East Coast Highway Roadway Project (Caltrans)	Sheilah Fortenberry (Caltrans PIO) 949-969-5055	N/A
Newport Bay Trash Interceptor	Robert Stein 949-644-3322	Robert Silva 949-270-8131
Newport & West Coast Highway Landscape Improvement	Anna Baldenegro 949-644-3034	Julio Velasco 949-270-8135
*OC Sanitation District Force Main Improvement- MacArthur Boulevard	Jacob Scheidel 619-971-3311	Matt Aman 949-718-1850
Shorecliffs Community Water System Improvements	Alfred Castanon 949-644-3314	Tom Legault 949-677-0669

Project Contact Information

Project Name	Project Manager	Inspector
Pavement Rehabilitation: Phase 1 (Balboa Blvd, Newport Blvd, 32 nd St)	Daniel Jordan 949-644-3344	Matt Bullman 949-270-8133
Superior Ave Pedestrian/Bicycle Bridge and Parking Lot Project	Andy Tran 949-644-3315	Robert Silva 949-270-8131
Underground Utility Assessment District No. 124 (Balboa Island)	Alfred Castanon 949-644-3314	Marcus Puglisi 949-795-6942