



# TRAFFIC ADVISORIES

Week of August 12, 2024

## North West Map

### Superior Ave Pedestrian/Bicycle Bridge & Parking Lot Project

Construction of a new pedestrian/bicycle bridge across Superior Avenue, a new larger replacement parking lot & expansion of Sunset View park will occur at the intersection of West Coast Hwy & Superior Ave. Normal working hours are from 7:00AM-4:30PM, Monday-Friday.

Anticipated finish: September 2024

### Underground Utility Assessment District No.124- Alley 410, 409C, 408C


Please see attachment 4 for more information.

### Balboa Blvd, Newport Blvd, 32<sup>nd</sup> St Pavement Rehabilitation: Phase 1

Daytime pavement work will be on Balboa Blvd between 16<sup>th</sup> St. & 12<sup>th</sup> St. This will start June 10<sup>th</sup> - August 16<sup>th</sup> from Monday to Friday between 7:00AM-4:30PM, with partial lane closures. Please see attachment 3 for more information.

### \*East Coast Hwy Roadway Project (Caltrans)

Caltrans roadwork is scheduled on various parts of SR-1 from Newport Beach limits to Laguna limits until Fall 2025.

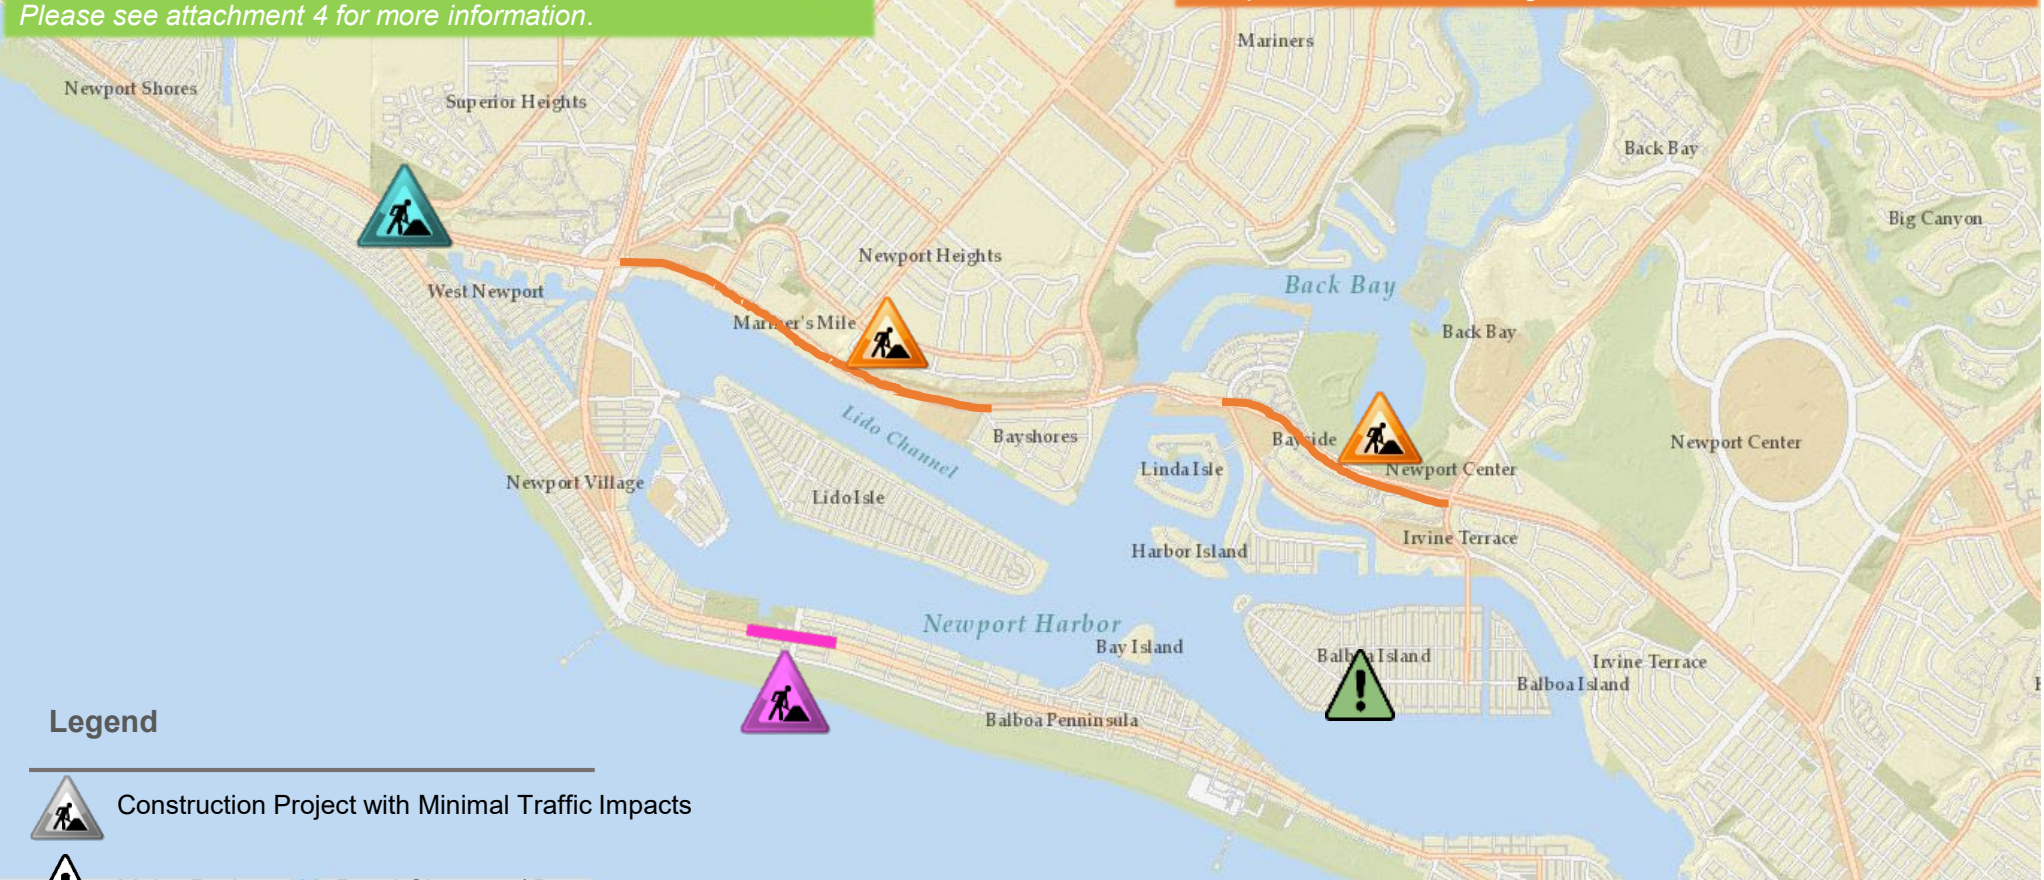

### Legend



Construction Project with Minimal Traffic Impacts



Major Project with Road Closures / Detours

\* Permit work or outside agency project

For more information please contact the Public Works Department | Phone: 949-644-3311 | Email: [pwinfo@newportbeachca.gov](mailto:pwinfo@newportbeachca.gov) | [www.newportbeachca.gov/publicworks](http://www.newportbeachca.gov/publicworks)






# TRAFFIC ADVISORIES



Week of August 12, 2024
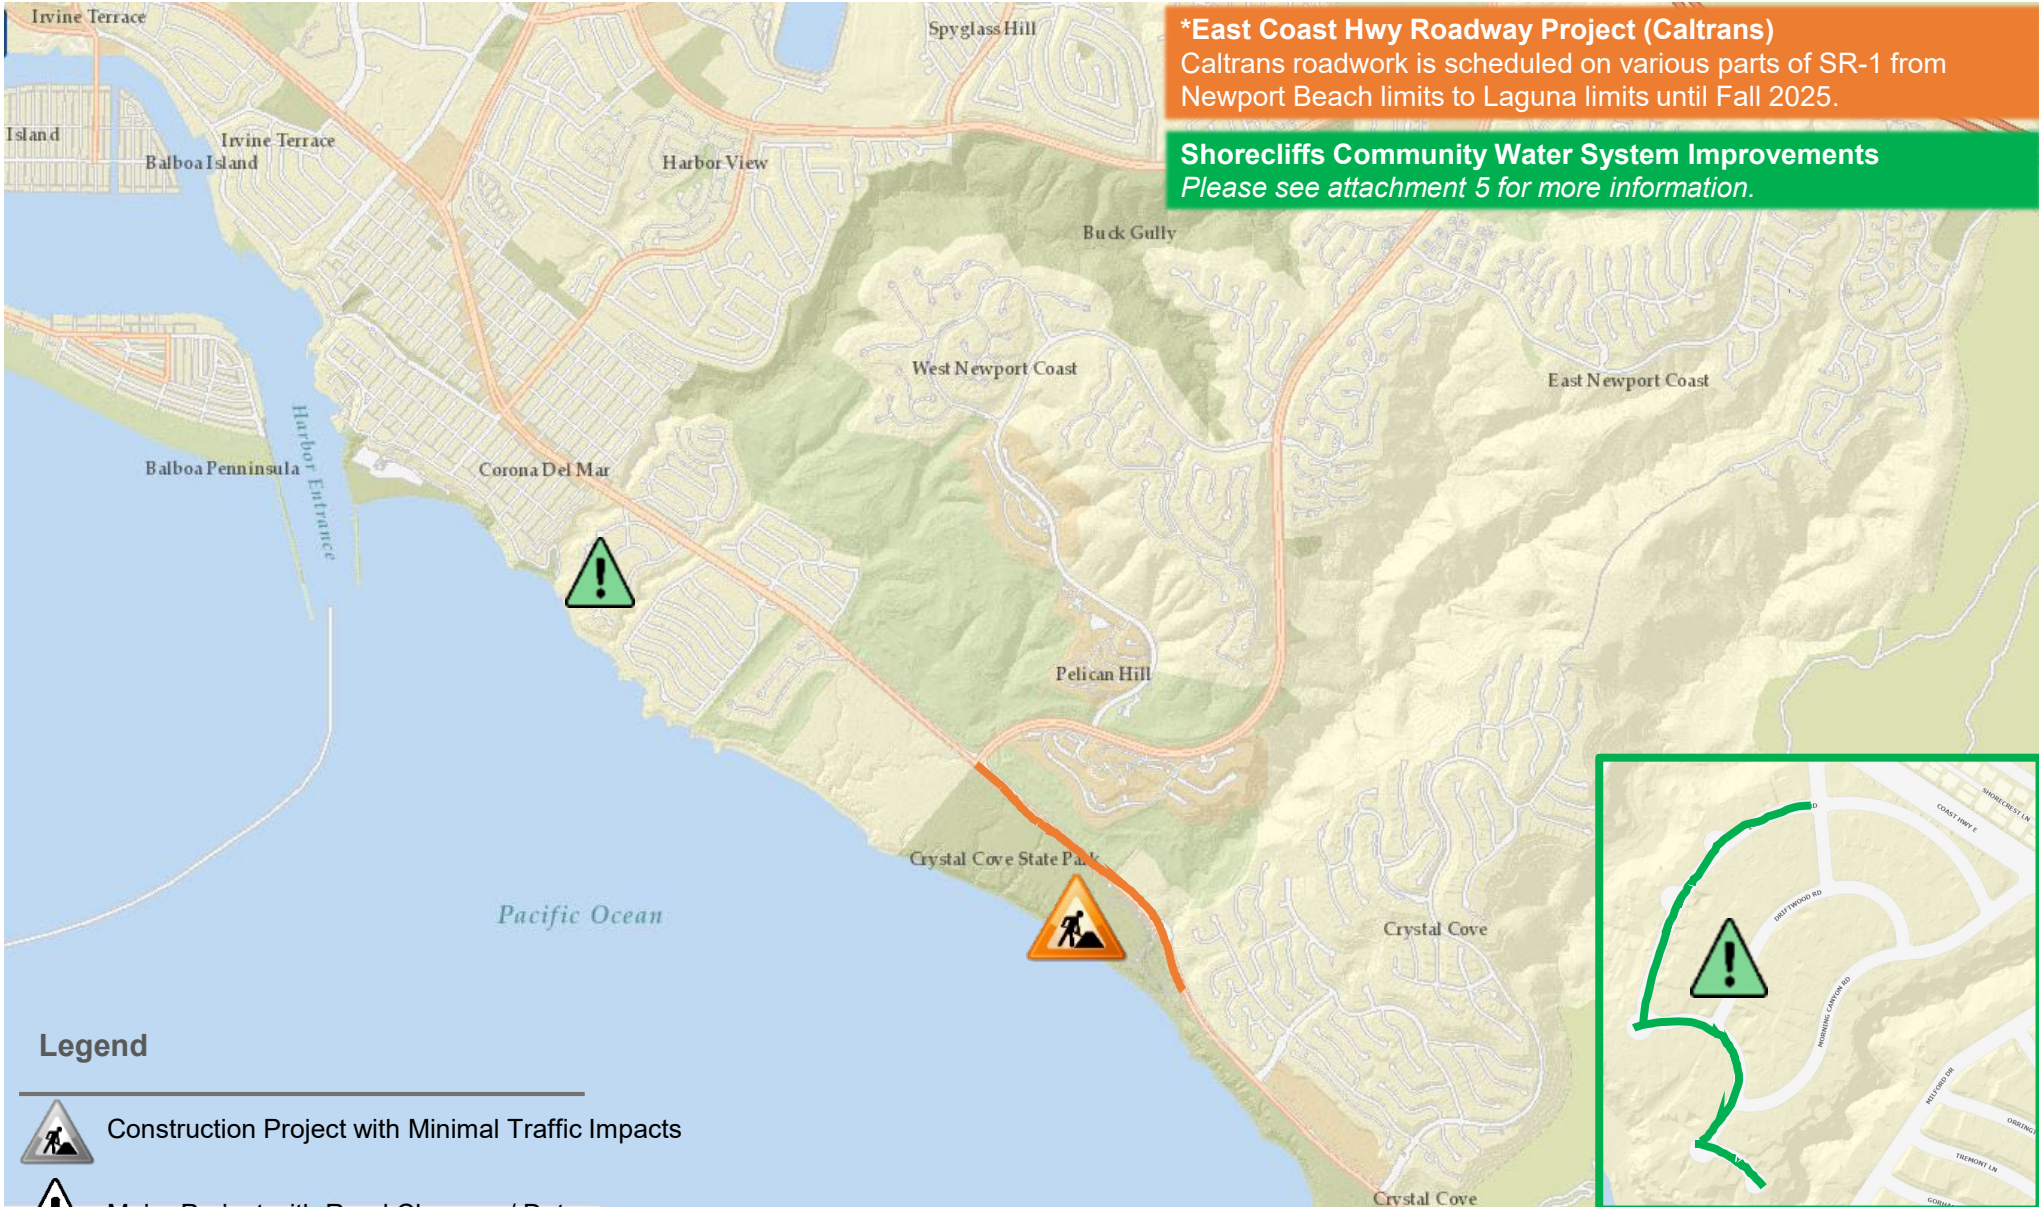
## South West Map



**\*East Coast Hwy Roadway Project (Caltrans)**  
Caltrans roadwork is scheduled on various parts of SR-1 from Newport Beach limits to Laguna limits until Fall 2025.

**Shorecliffs Community Water System Improvements**  
Please see attachment 5 for more information.

- Legend**
-  Construction Project with Minimal Traffic Impacts
  -  Major Project with Road Closures / Detours

\* Permit work or outside agency project






# TRAFFIC ADVISORIES

Week of August 12, 2024

## South East Map

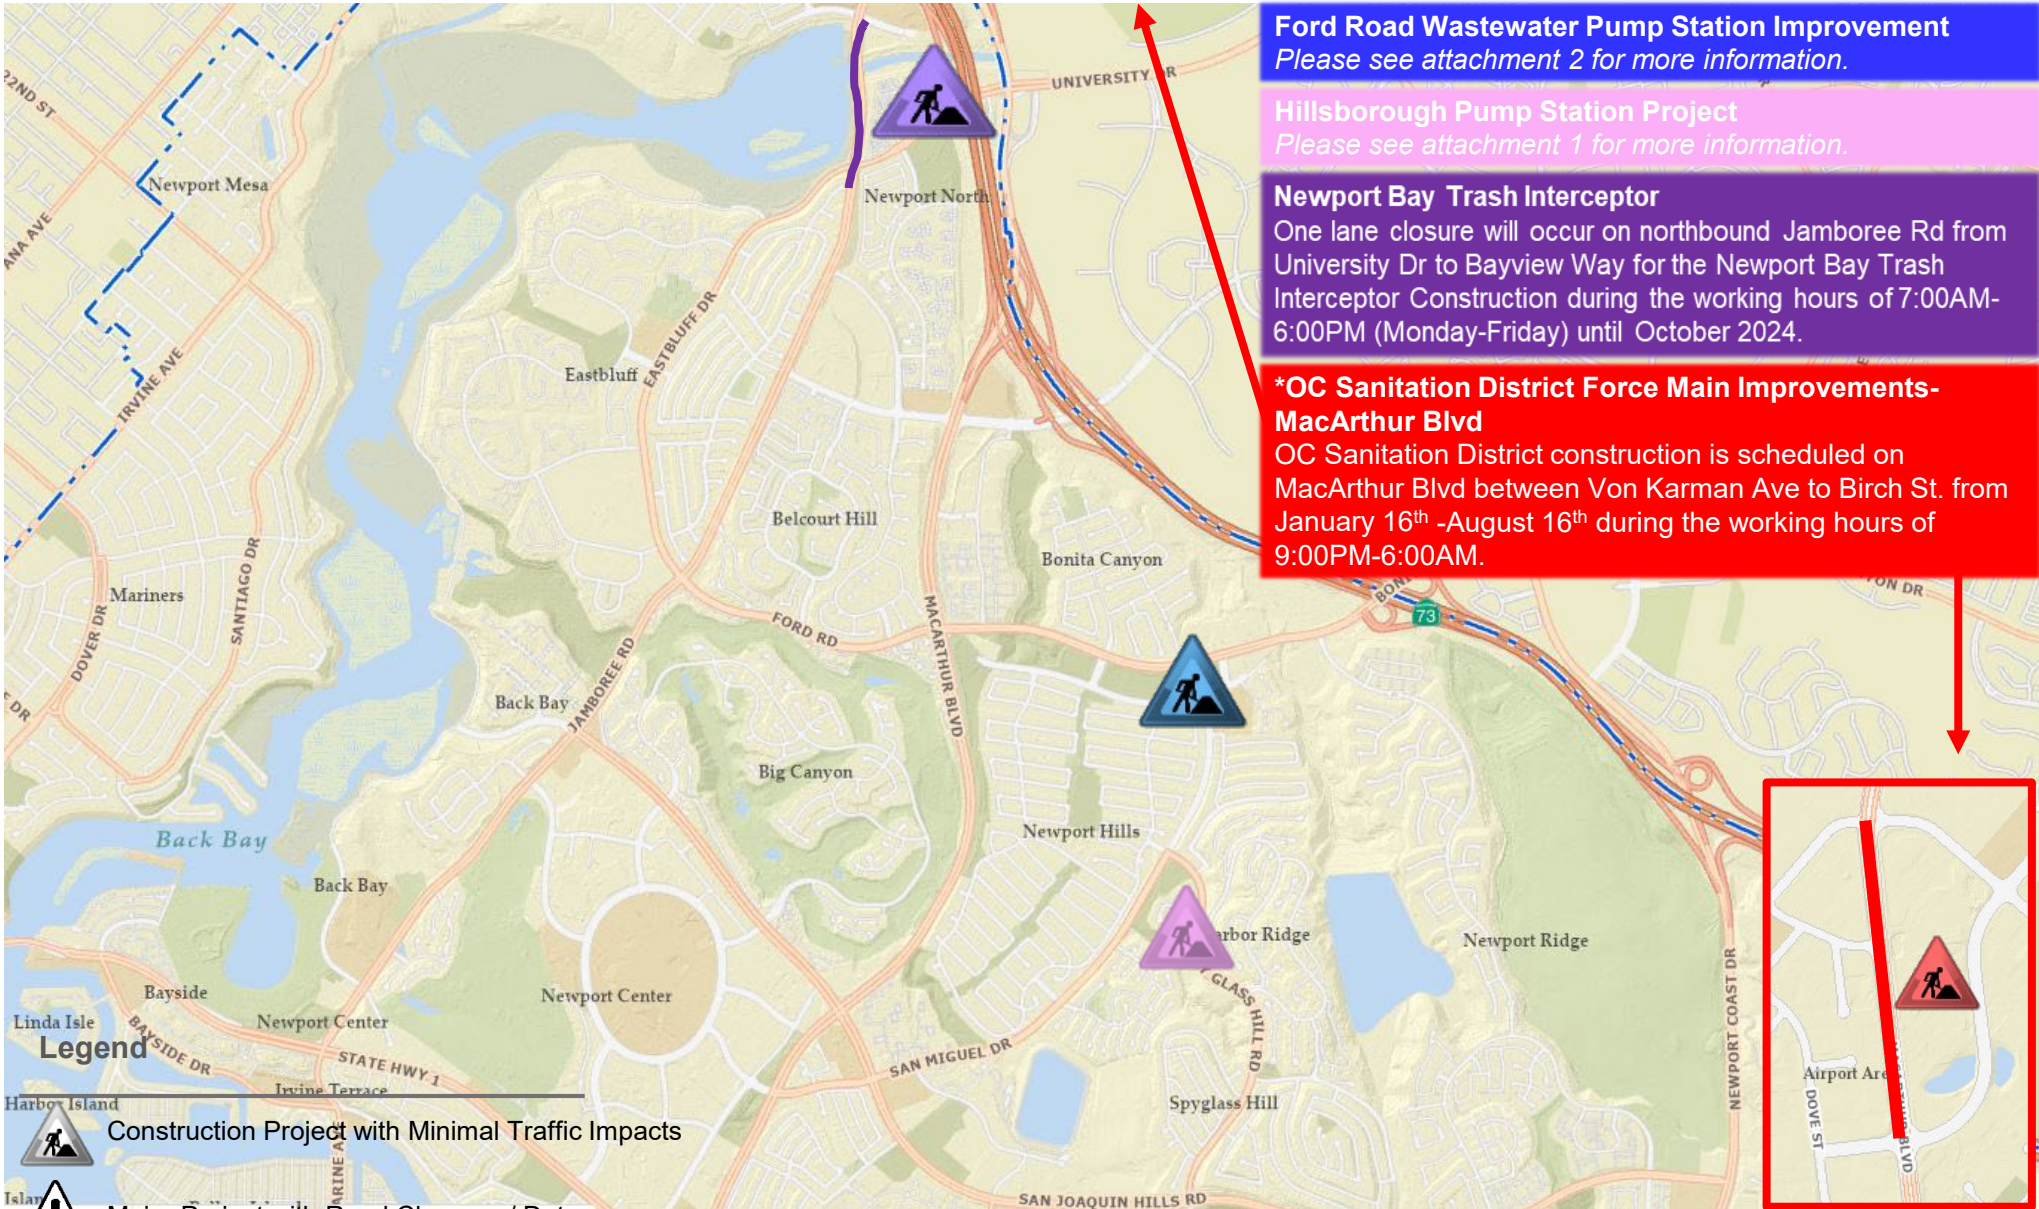


**Ford Road Wastewater Pump Station Improvement**  
Please see attachment 2 for more information.

**Hillsborough Pump Station Project**  
Please see attachment 1 for more information.

**Newport Bay Trash Interceptor**  
One lane closure will occur on northbound Jamboree Rd from University Dr to Bayview Way for the Newport Bay Trash Interceptor Construction during the working hours of 7:00AM-6:00PM (Monday-Friday) until October 2024.

**\*OC Sanitation District Force Main Improvements- MacArthur Blvd**  
OC Sanitation District construction is scheduled on MacArthur Blvd between Von Karman Ave to Birch St. from January 16<sup>th</sup> -August 16<sup>th</sup> during the working hours of 9:00PM-6:00AM.

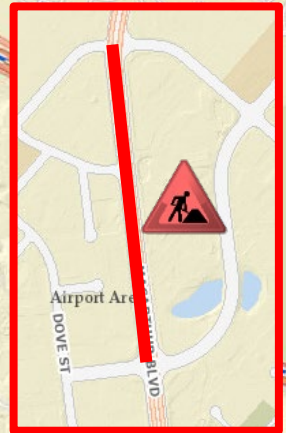

- Legend**
- Construction Project with Minimal Traffic Impacts
  - Major Project with Road Closures / Detours

\* Permit work or outside agency project





# TRAFFIC ADVISORIES

Week of August 12, 2024

Caltrans Map

## Caltrans Traffic Signal Work


There will be construction for signal work on several intersections off of PCH. This work will start May 29<sup>th</sup> within the hours of 6:00AM-2:00PM Northbound & 9:00AM-4:00PM Southbound.

Locations (N→ S): Orange St., Prospect St., Hoag Dr., Newport Blvd. Ramps, Promontory Drive, Balboa Bay Way


Anticipated finish: September 2025


## Overnight Construction on PCH in Newport Beach

Please see attachment 6 for more information.

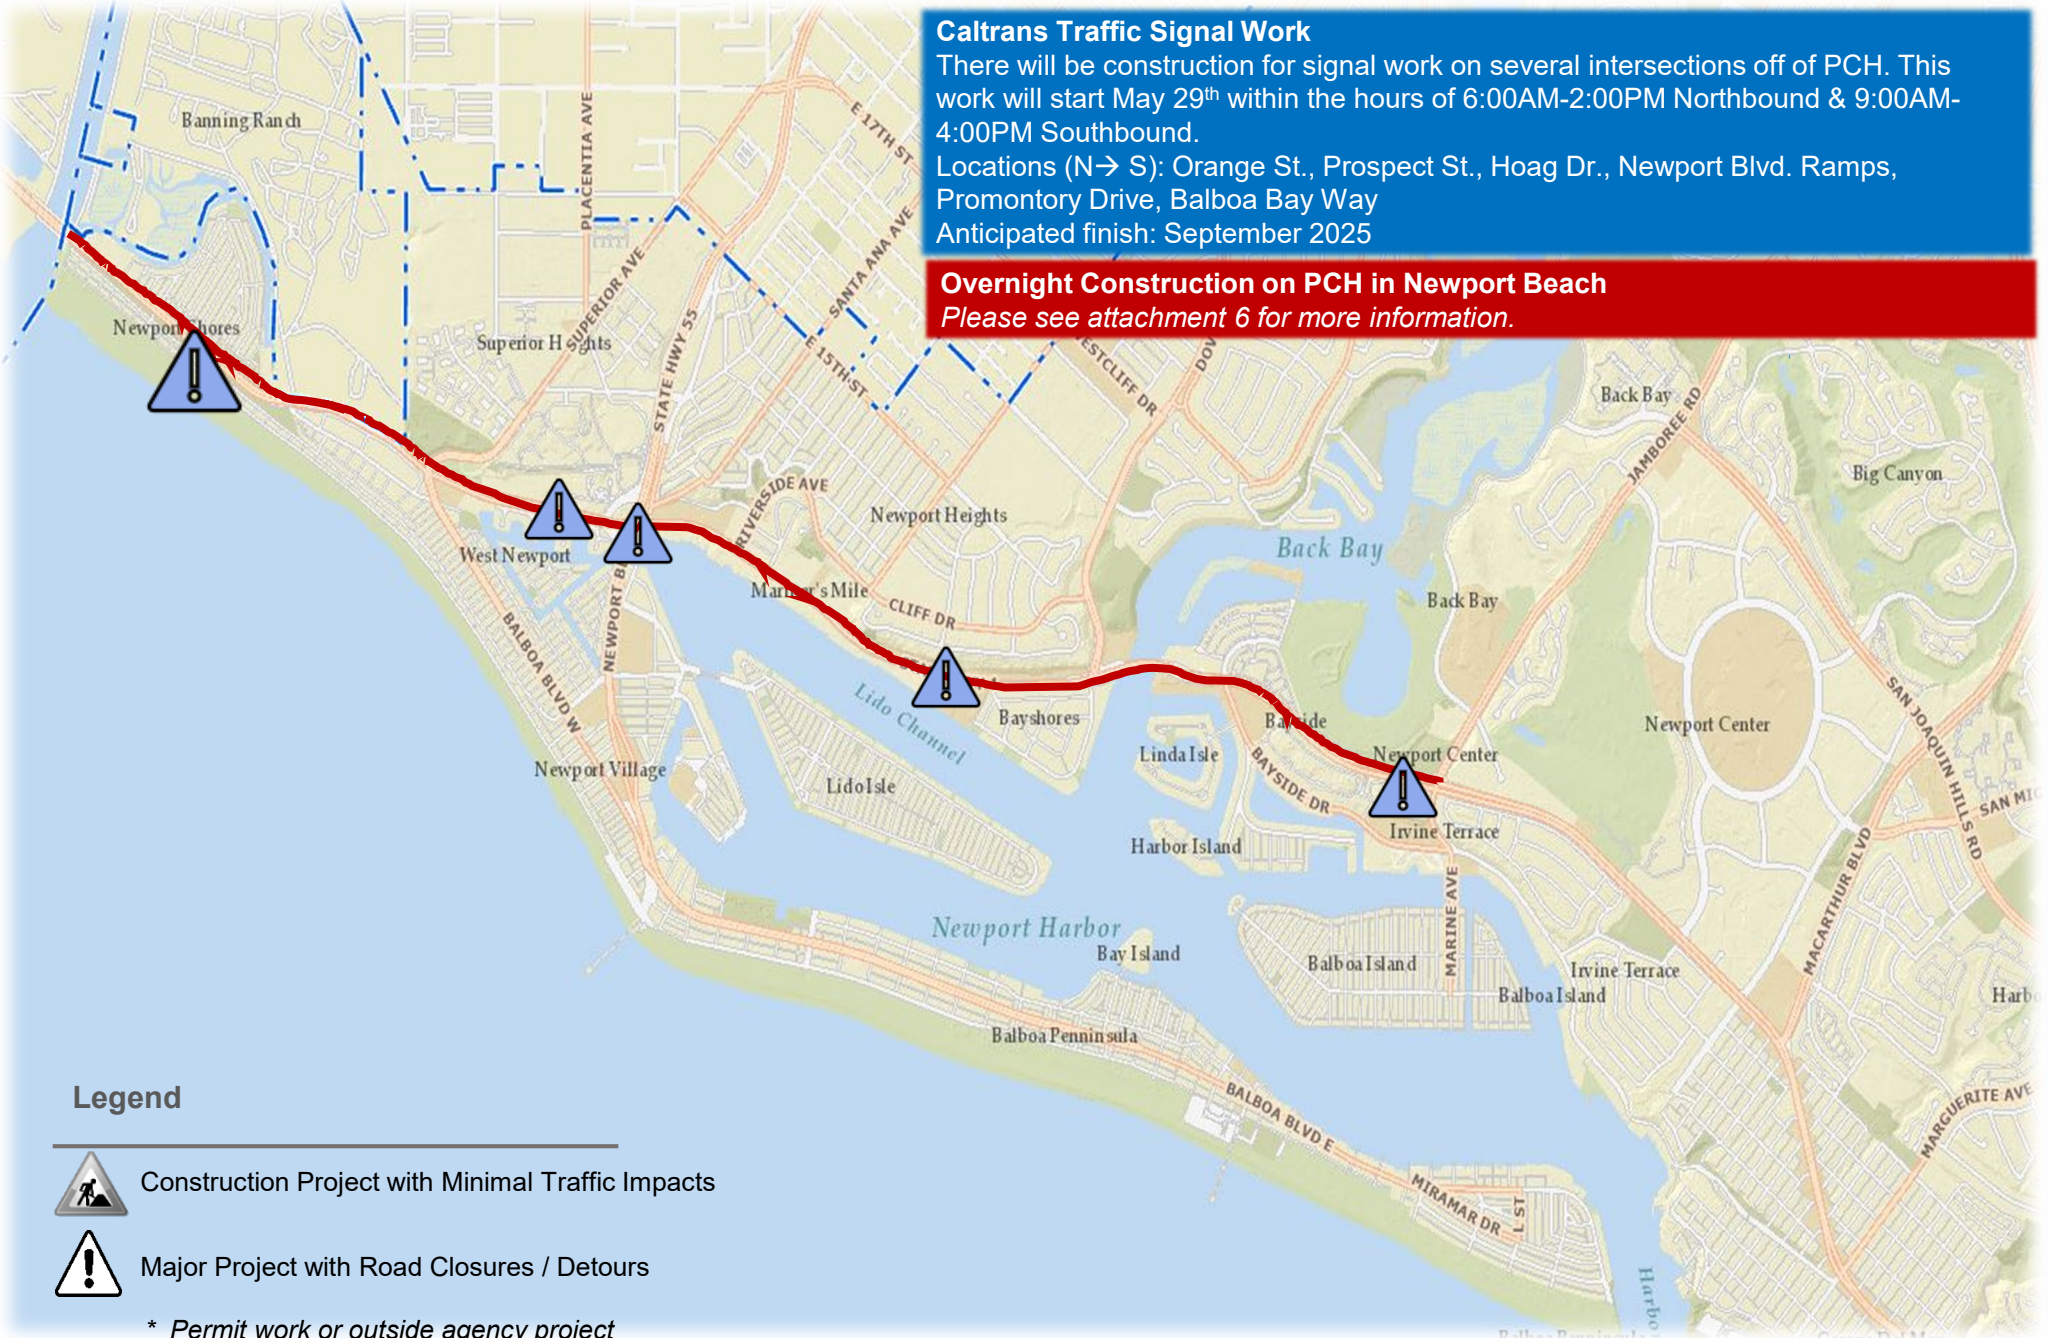

### Legend

 Construction Project with Minimal Traffic Impacts

 Major Project with Road Closures / Detours

\* Permit work or outside agency project



# Attachment 1



PUBLIC WORKS DEPARTMENT

## ADVANCED CONSTRUCTION NOTICE HILLSBOROUGH PUMP STATION REHABILITATION

Contract No. 8758-2

Dear Resident:

The City's contractor, Vicon, is scheduled to begin construction near your property. The Hillsborough Pump Station Rehabilitation will occur during the approximate dates noted below:

**8/5/24 - 9/20/24**

Please comply with the posted "No Parking, Tow-Away" signs as vehicles parked within the posted area will be towed away on work days. We request that you observe these restrictions and any other traffic controls in the area. The map on the opposite side of this notice indicates the planned staging area for the contractor. Construction will only occur at the pump station, but during delivery of the pump, a crane will be in the area.

Normal working hours are limited to 7:00 AM to 4:30 PM, Monday through Friday.

Exercise caution when driving and/or walking through the construction zones. Additionally, heavy equipment and construction materials tend to attract the interest of small children. Please instruct children to stay clear of all construction activities to avoid the potential for injury. Most importantly, notify us of any problems so that we can respond accordingly.

Your cooperation in making these projects successful will be greatly appreciated. For additional information or questions concerning this project, please call:

- Project Inspector: Kiel Wilcox, (949) 270-8132
- Project Manager: Anna Baldenegro, (949) 644-3034



**HILLSBOROUGH PUMP  
STATION REHABILITATION**

— STAGING AREA/NO PARKING

CITY OF NEWPORT BEACH  
PUBLIC WORKS DEPARTMENT

**C-8758-2**

**7/26/24**



# Attachment 2



PUBLIC WORKS DEPARTMENT

## ADVANCED CONSTRUCTION NOTICE

### FORD ROAD WASTEWATER PUMP STATION IMPROVEMENT

Contract No. 7731-2

Dear Resident:

The City's contractor, Paulus, is scheduled to begin construction near your property. In order to facilitate construction, the portion of Ford Road near the pump station will be affected on the dates noted below:

**7/29/24 - 9/19/24**

This project will be completed in two phases. The wet well installation will occur in July through September, while the gas line and generator installation will occur at the end of this year.


Please comply with the posted "No Parking, Tow-Away" signs as vehicles parked within the posted area will be towed away on work days. We request that you observe these restrictions and any other traffic controls in the area. The map on the opposite side of this notice indicates the planned staging area for the contractor and the approximate construction area.

Normal working hours are limited to 7:00 AM to 4:30 PM, Monday through Friday.


Exercise caution when driving and/or walking through the construction zones. Additionally, heavy equipment and construction materials tend to attract the interest of small children. Please instruct children to stay clear of all construction activities to avoid the potential for injury. Most importantly, notify us of any problems so that we can respond accordingly.

Your cooperation in making these projects successful will be greatly appreciated. For additional information or questions concerning this project, please call:

- Project Inspector: Kiel Wilcox, (949) 270-8132
- Project Manager: Anna Baldenegro, (949) 644-3034

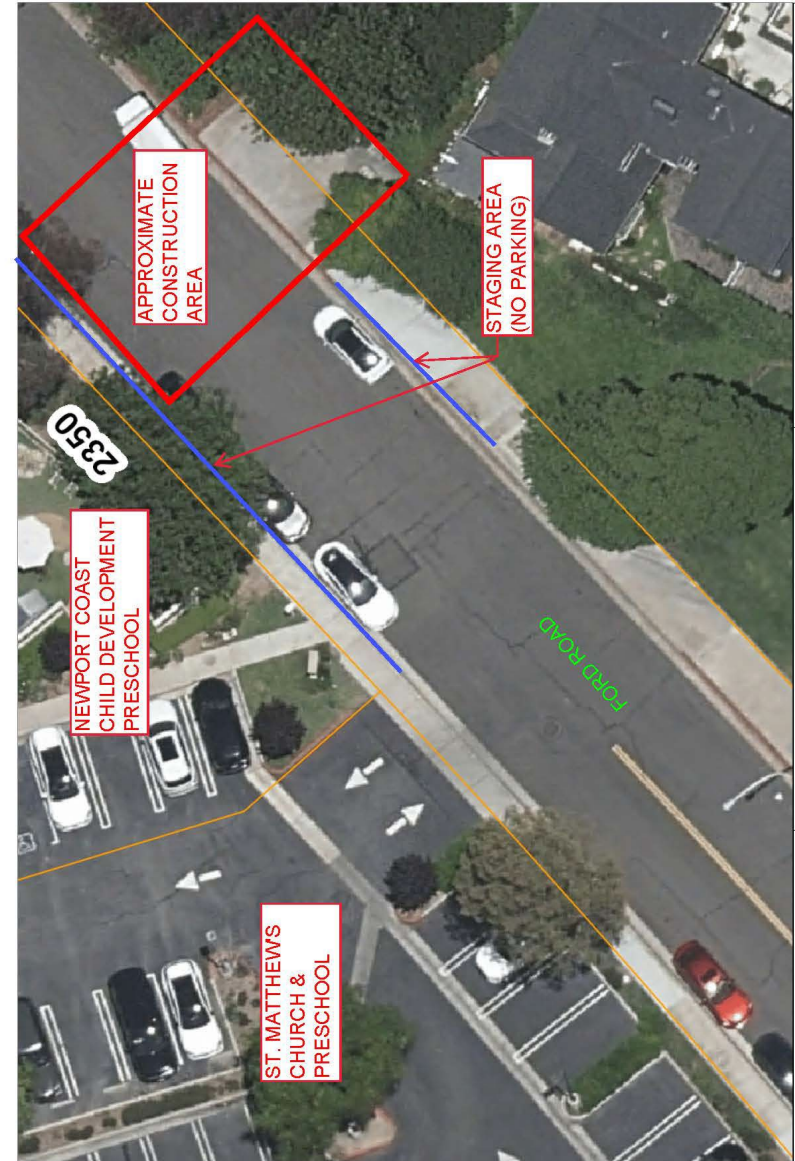

Disclaimer: Every reasonable effort has been made to assure the accuracy of the data provided however, The City of Newport Beach and its employees and agents disclaim any and all responsibility from or relating to any results obtained in its use.

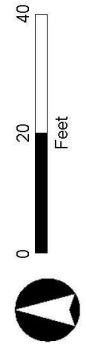

6/20/2024



# Attachment 3



PUBLIC WORKS DEPARTMENT  
**ADVANCED CONSTRUCTION  
NOTICE**

**Balboa Blvd, Newport Blvd, and 32<sup>nd</sup> St  
Pavement Rehabilitation (Phase 1)**

Dear Residents or Business Owners:

The City has awarded a construction contract to R.J. Noble Company to rehabilitate **Balboa Blvd** (from W. Coast Hwy to 12<sup>th</sup> St), **Newport Blvd** (from 30<sup>th</sup> St. to Balboa Blvd), and **32<sup>nd</sup> St** (between Balboa Blvd and Marcus Ave). The project will be conducted in two phases. **Phase 1 will begin on June 10<sup>th</sup>**. This phase is located on Balboa Blvd between 16<sup>th</sup> St and 12<sup>th</sup> St and is anticipated to be **completed by August 16th**. Refer to the reverse side for a map of the project limits for Phase 1.

The proposed improvements include replacing deteriorated concrete, constructing pedestrian and signal improvements at the 13<sup>th</sup> St and 14<sup>th</sup> St intersections, cold milling and overlaying the asphalt pavement, installing traffic signing and striping, and adjusting utilities to grade.

Normal working hours are limited from 7:00 a.m. to 4:30 p.m., Monday through Friday.

Traffic restrictions at and adjacent to the work locations will be required on days that work is to be performed. "No Parking, Tow-Away" signs may be posted warning that vehicles parked within the construction area will be towed away on work days. We request that you observe these restrictions and any other traffic controls in the area.



PUBLIC WORKS DEPARTMENT  
**ADVANCED CONSTRUCTION  
NOTICE**

**Balboa Blvd, Newport Blvd, and 32<sup>nd</sup> St  
Pavement Rehabilitation (Phase 1)**

Dear Residents or Business Owners:

The City has awarded a construction contract to R.J. Noble Company to rehabilitate **Balboa Blvd** (from W. Coast Hwy to 12<sup>th</sup> St), **Newport Blvd** (from 30<sup>th</sup> St. to Balboa Blvd), and **32<sup>nd</sup> St** (between Balboa Blvd and Marcus Ave). The project will be conducted in two phases. **Phase 1 will begin on June 10<sup>th</sup>**. This phase is located on Balboa Blvd between 16<sup>th</sup> St and 12<sup>th</sup> St and is anticipated to be **completed by August 16th**. Refer to the reverse side for a map of the project limits for Phase 1.

The proposed improvements include replacing deteriorated concrete, constructing pedestrian and signal improvements at the 13<sup>th</sup> St and 14<sup>th</sup> St intersections, cold milling and overlaying the asphalt pavement, installing traffic signing and striping, and adjusting utilities to grade.

Normal working hours are limited from 7:00 a.m. to 4:30 p.m., Monday through Friday.


Traffic restrictions at and adjacent to the work locations will be required on days that work is to be performed. "No Parking, Tow-Away" signs may be posted warning that vehicles parked within the construction area will be towed away on work days. We request that you observe these restrictions and any other traffic controls in the area.

Exercise caution when driving and walking through the construction zones. Additionally, heavy equipment and construction materials tend to attract the interest of small children. Please instruct children to stay clear of all construction activities to avoid the potential for injury. Most importantly, notify us of any problems so that we can respond accordingly.

The City's refuse collection and street sweeping will continue on its normal schedule.

Your cooperation in making this project successful is greatly appreciated. Should you have any questions or concerns, please feel free to call:

Matt Bullman, Project Inspector (949) 270-8133  
Danny Jordan, Project Manager (949) 644-3344

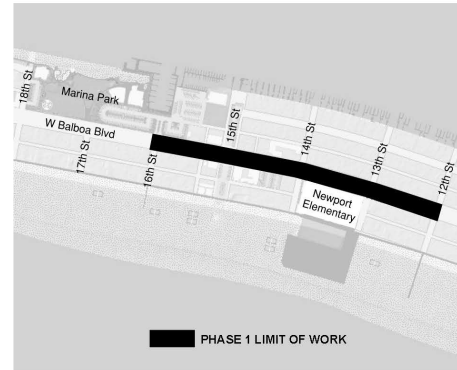

**Location Map**




PUBLIC WORKS DEPARTMENT

Exercise caution when driving and walking through the construction zones. Additionally, heavy equipment and construction materials tend to attract the interest of small children. Please instruct children to stay clear of all construction activities to avoid the potential for injury. Most importantly, notify us of any problems so that we can respond accordingly.

The City's refuse collection and street sweeping will continue on its normal schedule.

Your cooperation in making this project successful is greatly appreciated. Should you have any questions or concerns, please feel free to call:

Matt Bullman, Project Inspector (949) 270-8133  
Danny Jordan, Project Manager (949) 644-3344

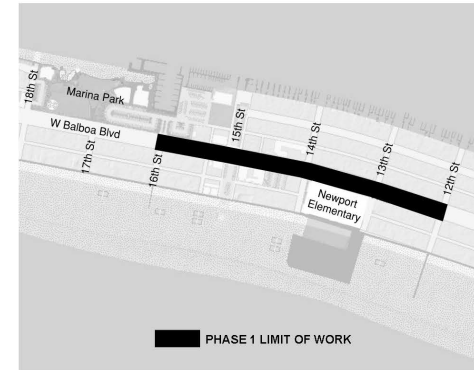

**Location Map**



PUBLIC WORKS DEPARTMENT



# Attachment 4



PUBLIC WORKS DEPARTMENT

## IMPORTANT 48-HR NOTICE

**UNDERGROUND UTILITY ASSESSMENT DISTRICT NO. 124 – PHASE 1  
(CENTRAL BALBOA ISLAND)  
Contract No. 9451-1**

Dear Resident:

The City's contractor is scheduled to begin construction in the alley adjacent to your property. In order to facilitate construction, the alley (as shown on the reverse side) will be closed on the dates noted below:

**7/29/2024 to 8/16/2024**

The scope of work includes, sawcutting and removal of existing pavement, trench shoring, dewatering, installing vault, underground utility main line conduits and services, pull boxes, hand holes, backfilling trench and temporary pavement replacement.


Please comply with the posted "No Parking, Tow-Away" signs as vehicles parked within the posted area will be towed away on work days. We request that you observe these restrictions and any other traffic controls in the area. No-Parking / Street Sweeping signs (as per Parking Plan on reverse side) will be bagged to allow for more on street parking for the duration of this construction. Note that once construction in your alley has been completed and the alleyway has been re-opened for your use, bags covering the No-Parking signs that front your street will be removed, street sweeping will continue its regular schedule and parking will be enforced.

Trash pickup will continue on its normal schedule. The contractor will be responsible for coordinating trash pick-up with the City's Refuse Division and can assist in carrying your trash cans to the streets for pickup. In order to facilitate this process, we are asking residents to write their address on each trash can. **Trash receptacles must be placed outside in the alley no later than 7:00 AM for pick up.**

Exercise caution when driving and/or walking through the construction zones. Additionally, heavy equipment and construction materials tend to attract the interest of small children. Please instruct children to stay clear of all construction activities to avoid the potential for injury. Most importantly, notify us of any problems so that we can respond accordingly.

Your cooperation in making these projects successful will be greatly appreciated. For additional information or questions concerning this project, please call:

- Project Inspector: Marcus Puglisi, (949) 795-6942
- Project Manager: Alfred Castanon, (949) 644-3314

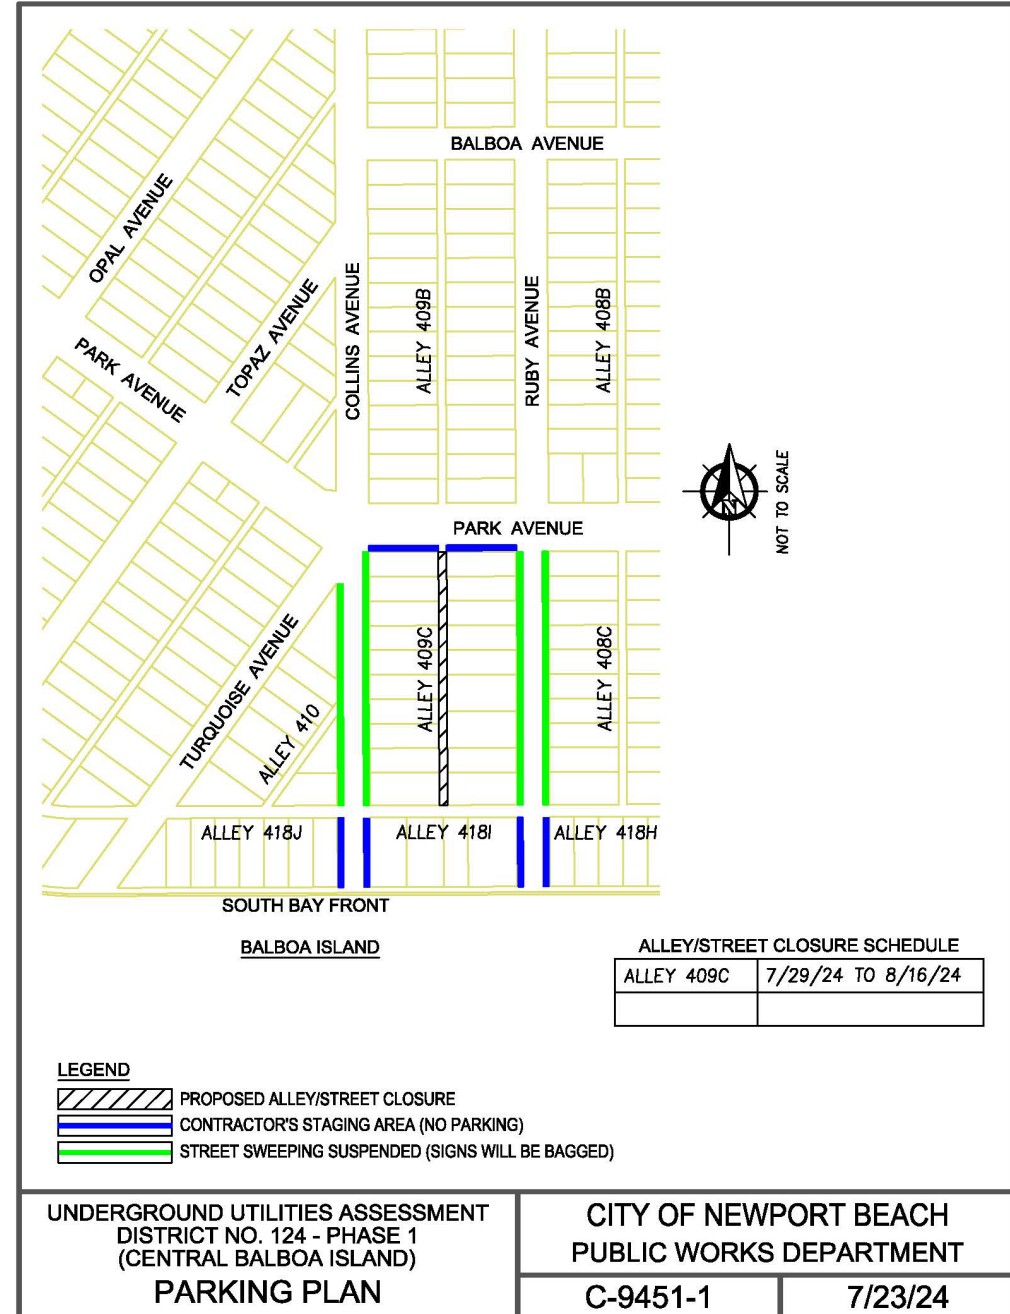



# Attachment 5



## PUBLIC WORKS DEPARTMENT CONSTRUCTION NOTICE

### SHORECLIFFS COMMUNITY WATER SYSTEM IMPROVEMENTS (C-7173-3)

Dear Resident:

The City of Newport Beach has awarded a contract to T.E. Roberts, Inc. for the Shorecliffs Community Water System Improvements. The project scope calls out for the construction of new 8-inch PVC water mains, water valves, water services and fire hydrants along Evening Canyon Road and Shorecliff Road.

The Contractor will begin work adjacent to your property in **two days**.

Your area will be under construction during the following dates:

8/5/24

To

8/16/24

If inclement weather is encountered the contractor is allowed additional working days to complete the project.

Normal working hours are limited to 7:00 a.m. to 4:30 p.m. Monday through Friday.

In order to shorten the construction duration and minimize the impact to the community, traffic restrictions at and adjacent to the work locations will be required on days that work is to be performed. "No Parking, Tow-Away" signs will be posted warning that vehicles parked within the construction area will be towed away on work days. We request that you observe these restrictions and any other traffic controls in the area. Exercise caution when driving and/or walking through the construction zones. Additionally, heavy equipment and construction materials tend to attract the interest of small children. Please instruct children to stay clear of all construction activities to avoid the potential for injury. Most importantly, notify us of any problems so that we can respond accordingly.



## PUBLIC WORKS DEPARTMENT CONSTRUCTION NOTICE

### SHORECLIFFS COMMUNITY WATER SYSTEM IMPROVEMENTS (C-7173-3)

Dear Resident:

The City of Newport Beach has awarded a contract to T.E. Roberts, Inc. for the Shorecliffs Community Water System Improvements. The project scope calls out for the construction of new 8-inch PVC water mains, water valves, water services and fire hydrants along Evening Canyon Road and Shorecliff Road.

The Contractor will begin work adjacent to your property in **two days**.

Your area will be under construction during the following dates:

8/5/24

To

8/16/24

If inclement weather is encountered the contractor is allowed additional working days to complete the project.


Normal working hours are limited to 7:00 a.m. to 4:30 p.m. Monday through Friday.

In order to shorten the construction duration and minimize the impact to the community, traffic restrictions at and adjacent to the work locations will be required on days that work is to be performed. "No Parking, Tow-Away" signs will be posted warning that vehicles parked within the construction area will be towed away on work days. We request that you observe these restrictions and any other traffic controls in the area. Exercise caution when driving and/or walking through the construction zones. Additionally, heavy equipment and construction materials tend to attract the interest of small children. Please instruct children to stay clear of all construction activities to avoid the potential for injury. Most importantly, notify us of any problems so that we can respond accordingly.

Your cooperation in making this project successful is greatly appreciated. Should you have any questions or concerns, please feel free to call:

Dave Klein, Contractor (714) 673-1861  
Tom Legault, PW Project Inspector (949) 677-0669  
Alfred Castanon, PW Project Manager (949) 644-3314

Please note that this is not a water shut-off notice.

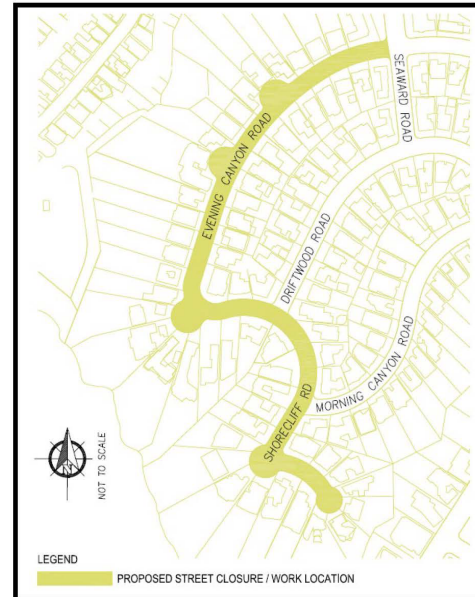

**LOCATION MAP**  
(Not to Scale)




**PUBLIC WORKS DEPARTMENT**  
(949) 644-3311

Your cooperation in making this project successful is greatly appreciated. Should you have any questions or concerns, please feel free to call:

Dave Klein, Contractor (714) 673-1861  
Tom Legault, PW Project Inspector (949) 677-0669  
Alfred Castanon, PW Project Manager (949) 644-3314

Please note that this is not a water shut-off notice.

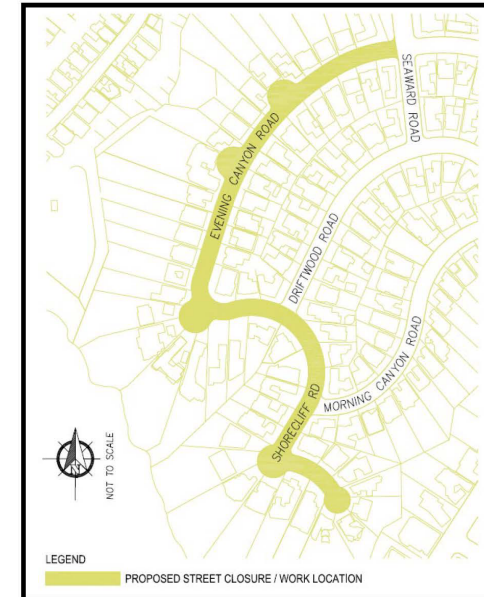

**LOCATION MAP**  
(Not to Scale)



**PUBLIC WORKS DEPARTMENT**  
(949) 644-3311





# Traffic Advisory

## CONSTRUCTION ALERT

**Date:** August 6, 2024  
**District:** 12 (Orange County)  
**Contact:** [Nathan.Abler@dot.ca.gov](mailto:Nathan.Abler@dot.ca.gov)  
**Phone:** (657) 650-5146

### Overnight Construction to Begin on Pacific Coast Highway (SR-1) in Newport Beach on August 12

**Orange County** – The California Department of Transportation (Caltrans) is scheduled to begin a pavement rehabilitation project on State Route 1 (SR-1, Pacific Coast Highway) in Newport Beach starting Monday, August 12 through mid-October. The project limits include northbound and southbound SR-1 between Jamboree Road and the northern Newport Beach city limit (Santa Ana River). Work is expected to be conducted overnight weekdays, Monday through Friday, from 9 p.m. to 5 a.m.

Please note there may be loud noise due to construction. Please obey all posted signs and traffic instructions for the safety of all workers and motorists. Electronic changeable message signs will notify drivers of the closures. The work schedule is subject to change due to traffic incidents, weather, availability of equipment and/or materials, and/or construction-related issues.

Caltrans appreciates the public's patience while we perform this work.

For more information and updates, contact the District 12 Public Information Office via email at [D12PIO@dot.ca.gov](mailto:D12PIO@dot.ca.gov) or social media: [X](#), [Threads](#), [Facebook](#) and [Instagram](#).

For those with sensory disabilities requiring alternate formats (Braille, large print, sign language interpreter, etc.) and those needing information in a language other than English, please contact Nathan Abler or TTY 711.

###

| [CleanCA.com](http://CleanCA.com) | [CleanWaterCA.com](http://CleanWaterCA.com) | [#BeWorkZoneAlert](https://www.facebook.com/BeWorkZoneAlert) | [X](#) | [Facebook](#) | [YouTube](#)



## Project Contact Information

---

Project Name	Project Manager	Inspector
Caltrans Repaving/Signal Work	Kevin Riley 949-644-3329	N/A
Caltrans Overnight Construction on PCH	Nathan Abler (Caltrans PIO) 657-650-5146	N/A
*East Coast Highway Roadway Project (Caltrans)	Sheilah Fortenberry (Caltrans PIO) 949-969-5055	N/A
Ford Road Wastewater Pump Station Improvement	Anna Baldenegro 949-644-3034	Kiel Wilcox 949-270-8132
Hillsborough Pump Station Improvement- MacArthur Rehabilitation	Anna Baldenegro 949-644-3034	Kiel Wilcox 949-270-8132
Newport Bay Trash Interceptor	Robert Stein 949-644-3322	Robert Silva 949-270-8131



## Project Contact Information

---

Project Name	Project Manager	Inspector
*OC Sanitation District Force Main Boulevard	Jacob Scheidel 619-971-3311	Matt Aman 949-718-1850
Pavement Rehabilitation: Phase 1 (Balboa Blvd, Newport Blvd, 32 <sup>nd</sup> St )	Daniel Jordan 949-644-3344	Matt Bullman 949-270-8133
Shorecliffs Community Water System Improvements	Alfred Castanon 949-644-3314	Tom Legault 949-677-0669
Superior Ave Pedestrian/Bicycle Bridge and Parking Lot Project	Andy Tran 949-644-3315	Robert Silva 949-270-8131
Underground Utility Assessment District No. 124 (Balboa Island)	Alfred Castanon 949-644-3314	Marcus Puglisi 949-795-6942