




**EXISTING PARKING COUNT**

51	60 DEGREE STANDARD STALLS
0	45 DEGREE STANDARD STALLS
28	PARALLEL STALLS
<b>79</b>	<b>TOTAL</b>

Partial Existing 32nd. Street Parking Plan

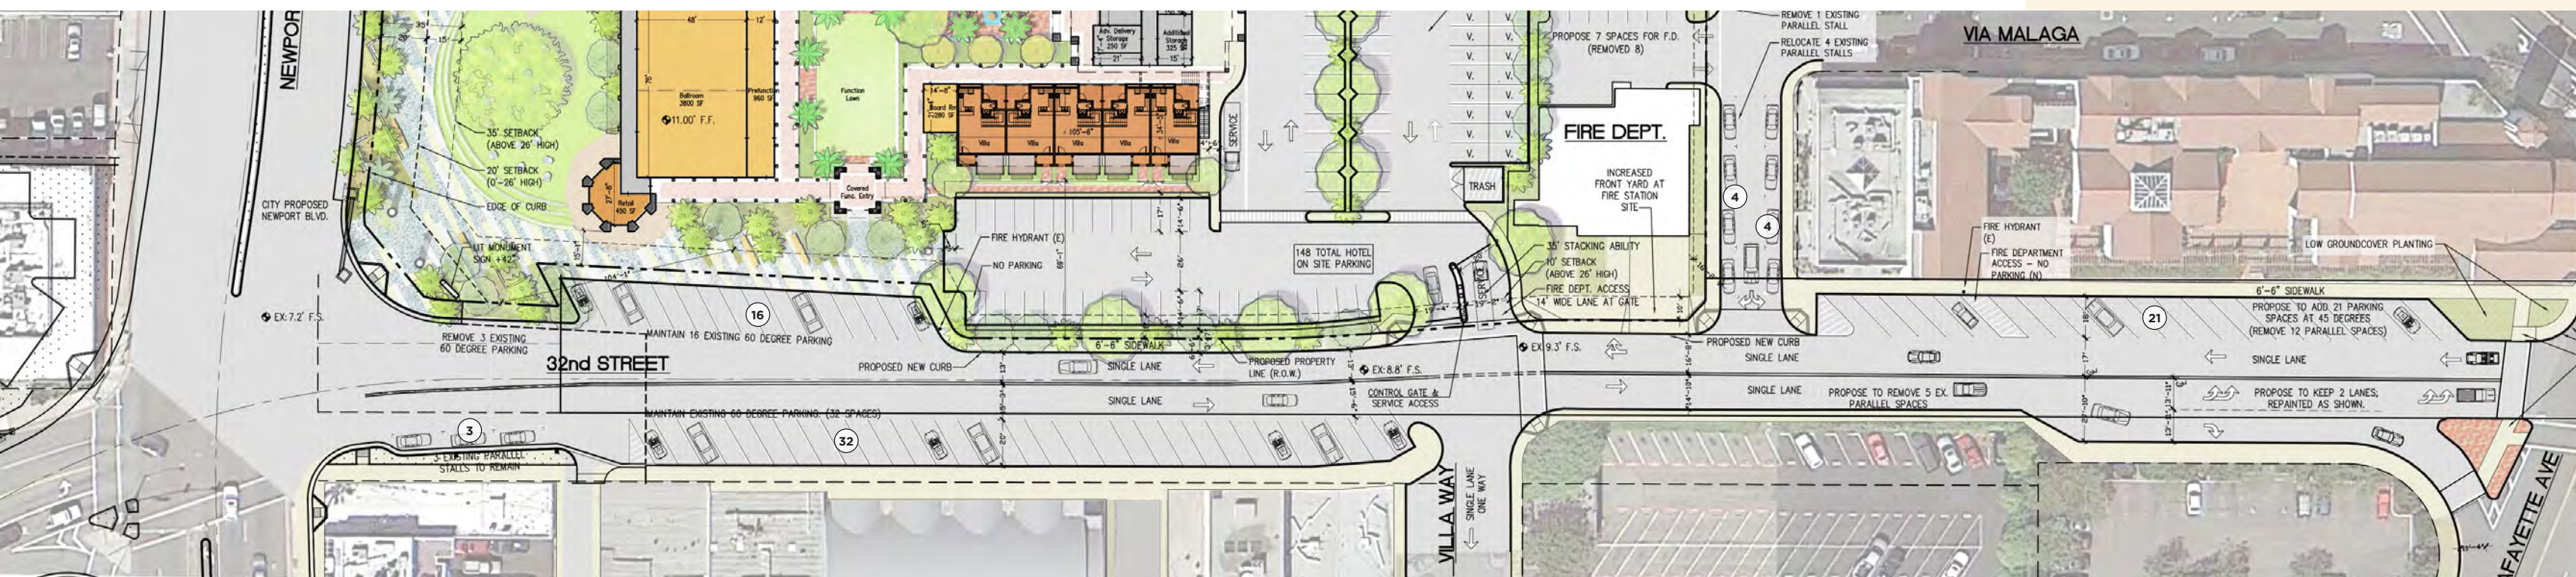

**PROPOSED PARKING COUNT**

48	60 DEGREE STANDARD STALLS
21	45 DEGREE STANDARD STALLS
11	PARALLEL STALLS
<b>80</b>	<b>TOTAL</b>

Partial Proposed 32nd. Street Parking Plan