


A STREET LOT - DEMO

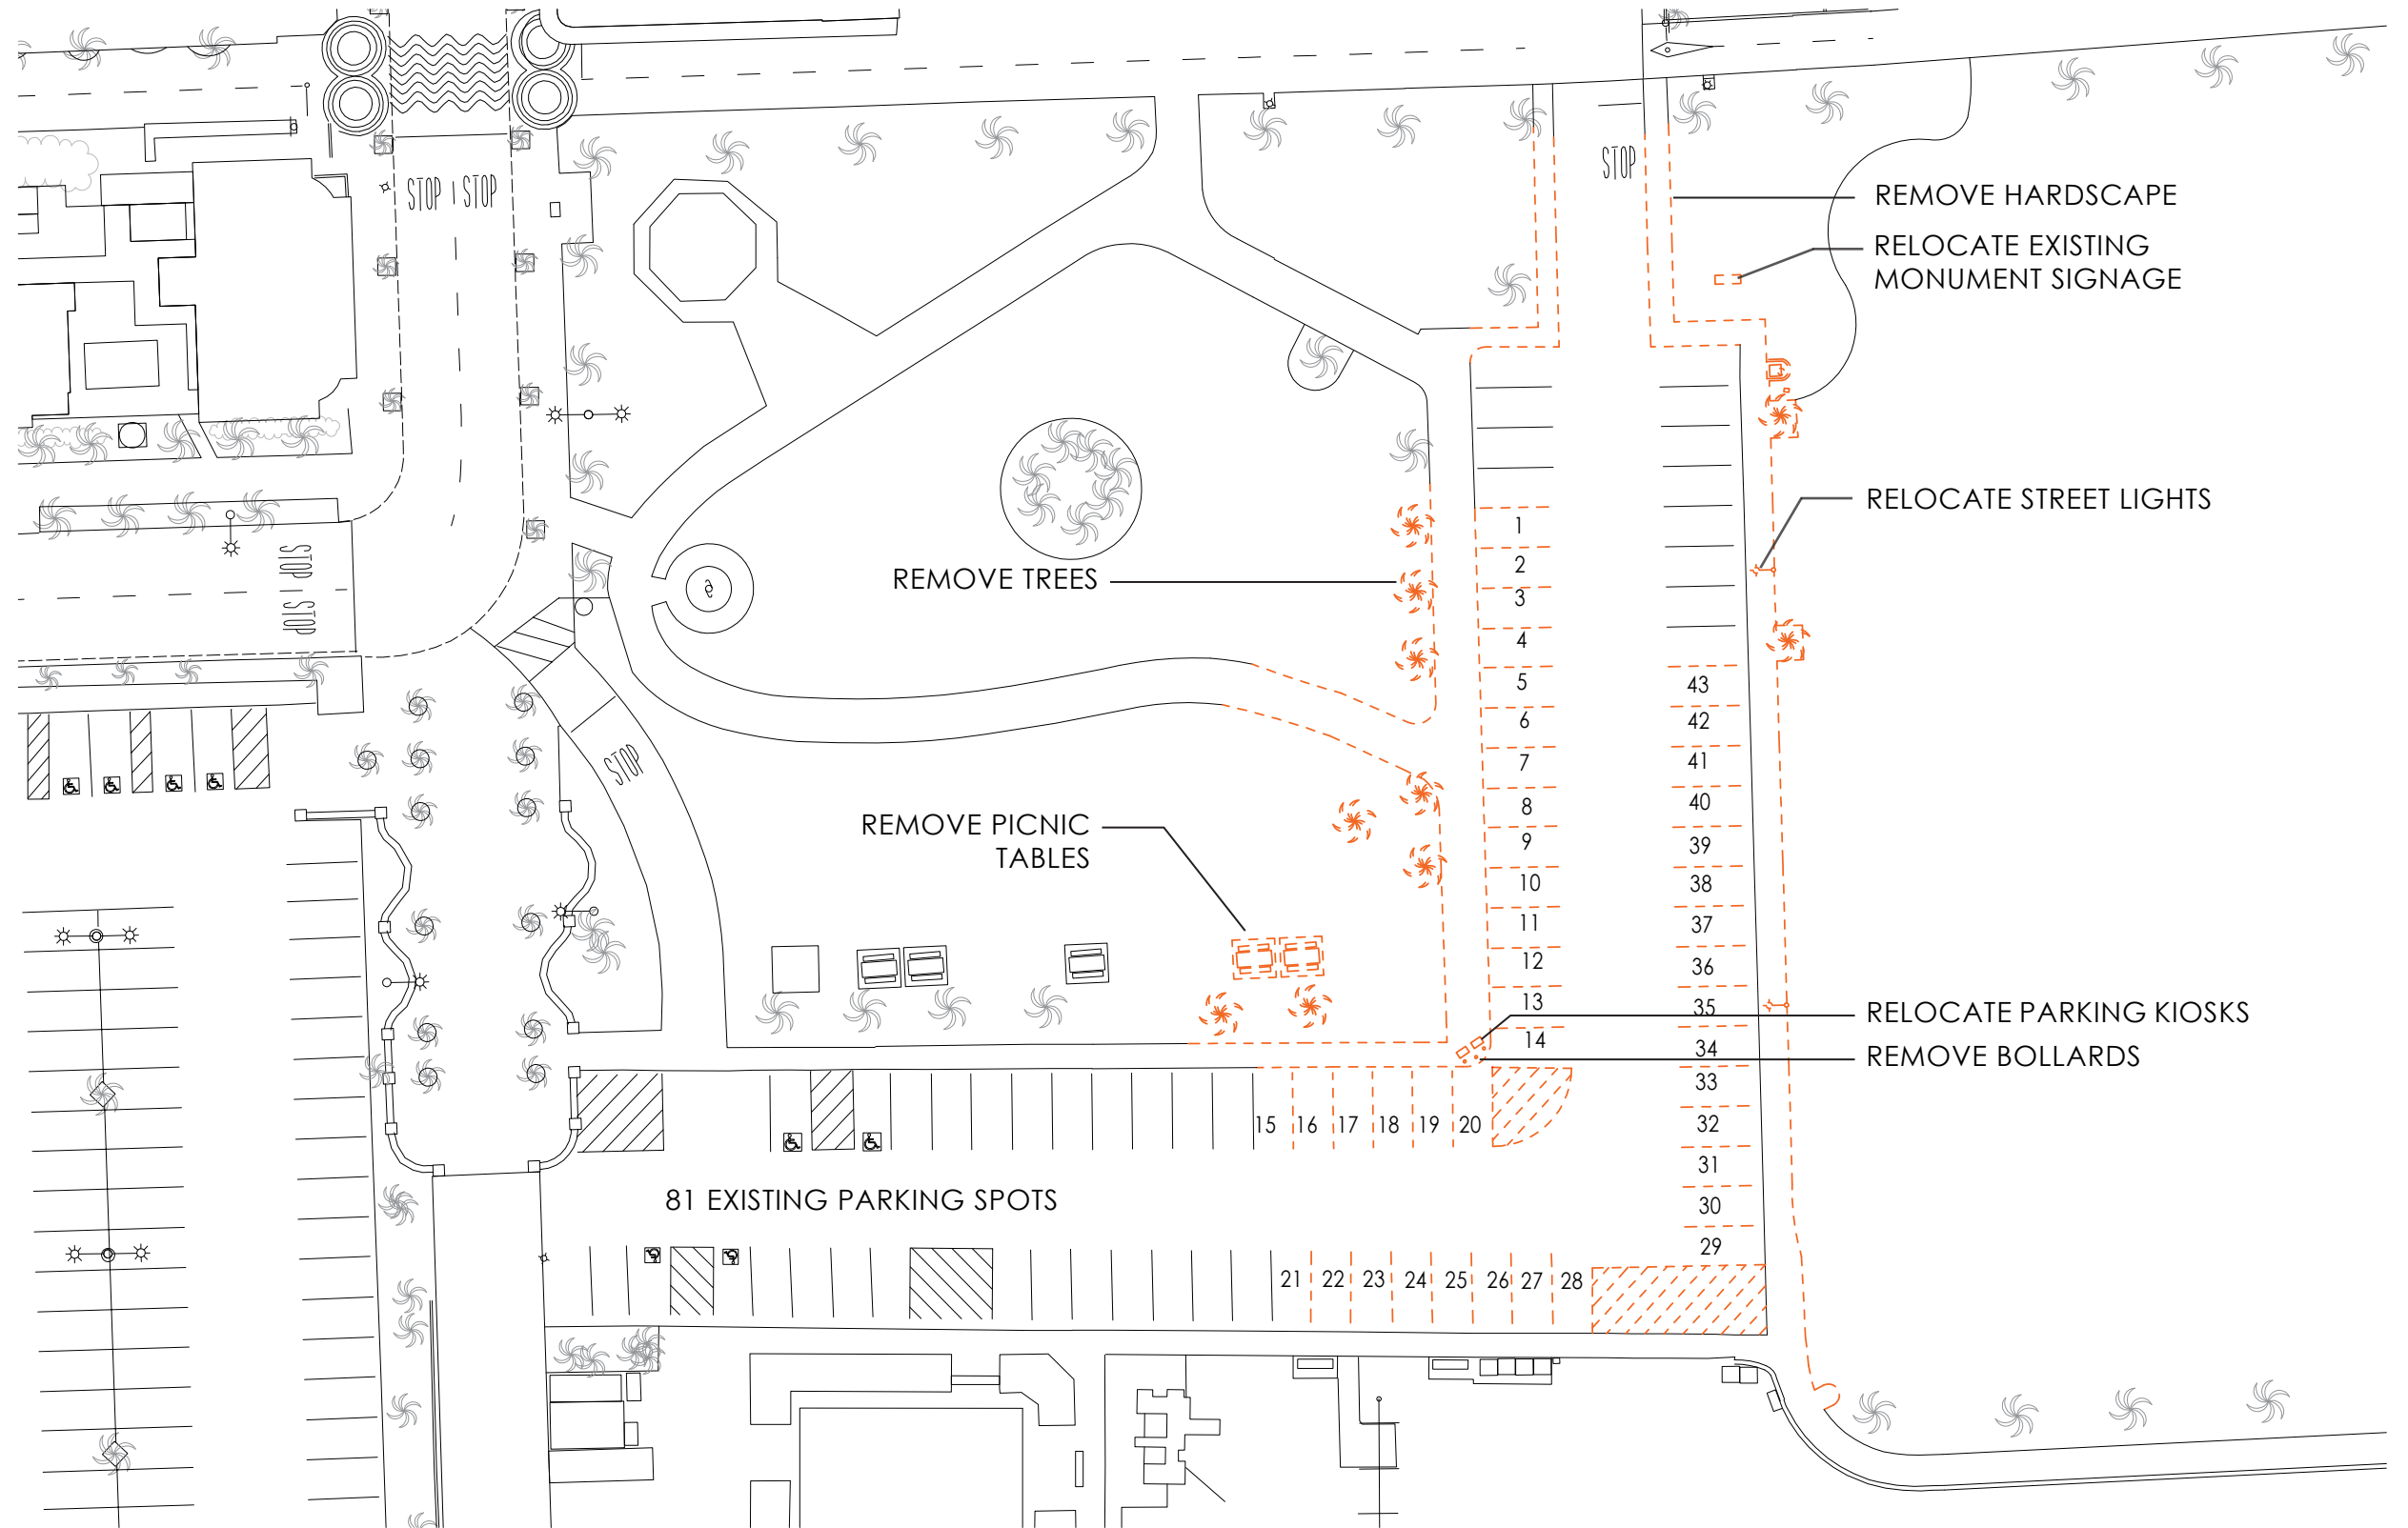

A STREET LOT

- LOSS OF 43 TOTAL PARKING SPOTS
- LOSS OF 8 TOTAL TREES
- LOSS OF ~4,475 SQ. FT. OF PARK AREA

LEGEND


- DEMO
- EXISTING
- NEW

NEWPORT BEACH JUNIOR LIFEGUARD BUILDING - SCHEMATIC DESIGN/CITY SUBMITTAL

DATE: 10/06/2020



A STREET LOT - NEW

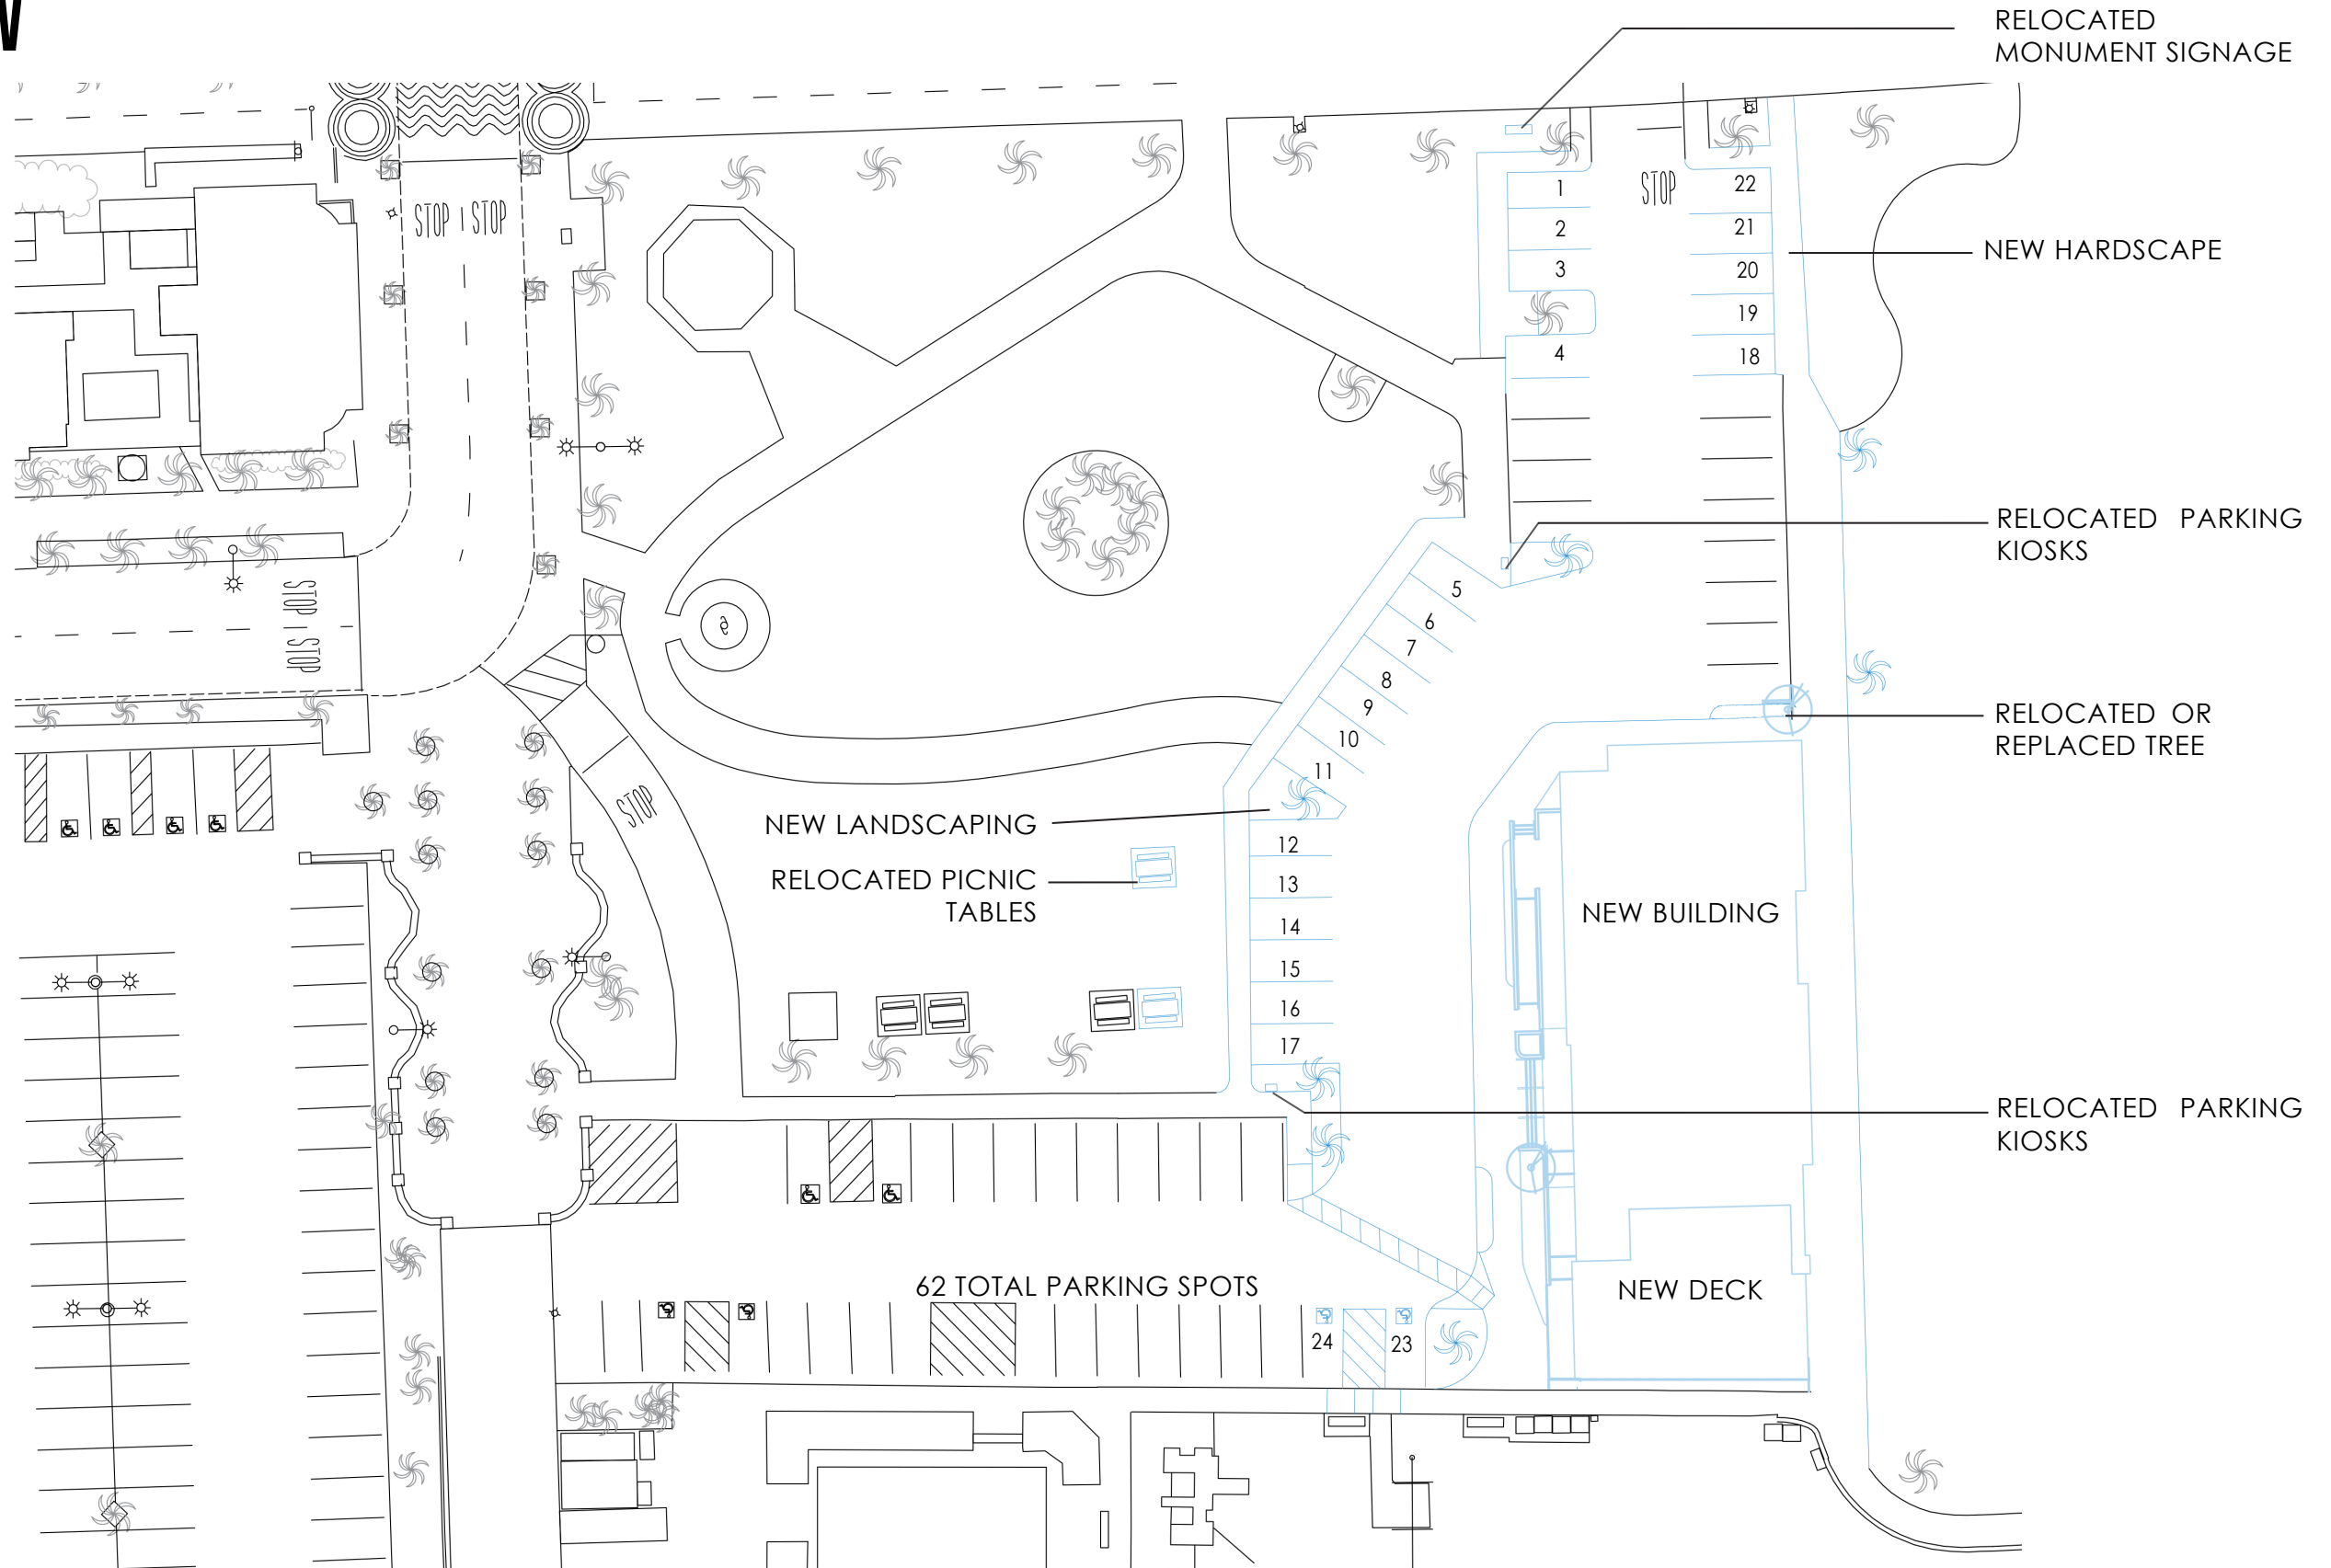

A STREET LOT

- ADD BACK 24 TOTAL PARKING SPACES
- ADD BACK 8 TOTAL TREES

LEGEND

- DEMO
- EXISTING
- NEW

NEWPORT BEACH JUNIOR LIFEGUARD BUILDING - SCHEMATIC DESIGN/CITY SUBMITTAL

DATE: 10/06/2020



MAIN PARKING LOT (AREA A) - DEMO




MAIN PARKING LOT (AREA A)

- LOSS OF 13 TOTAL TREES

LEGEND

- - - DEMO
- EXISTING
- NEW

MAIN PARKING LOT (AREA A) - NEW

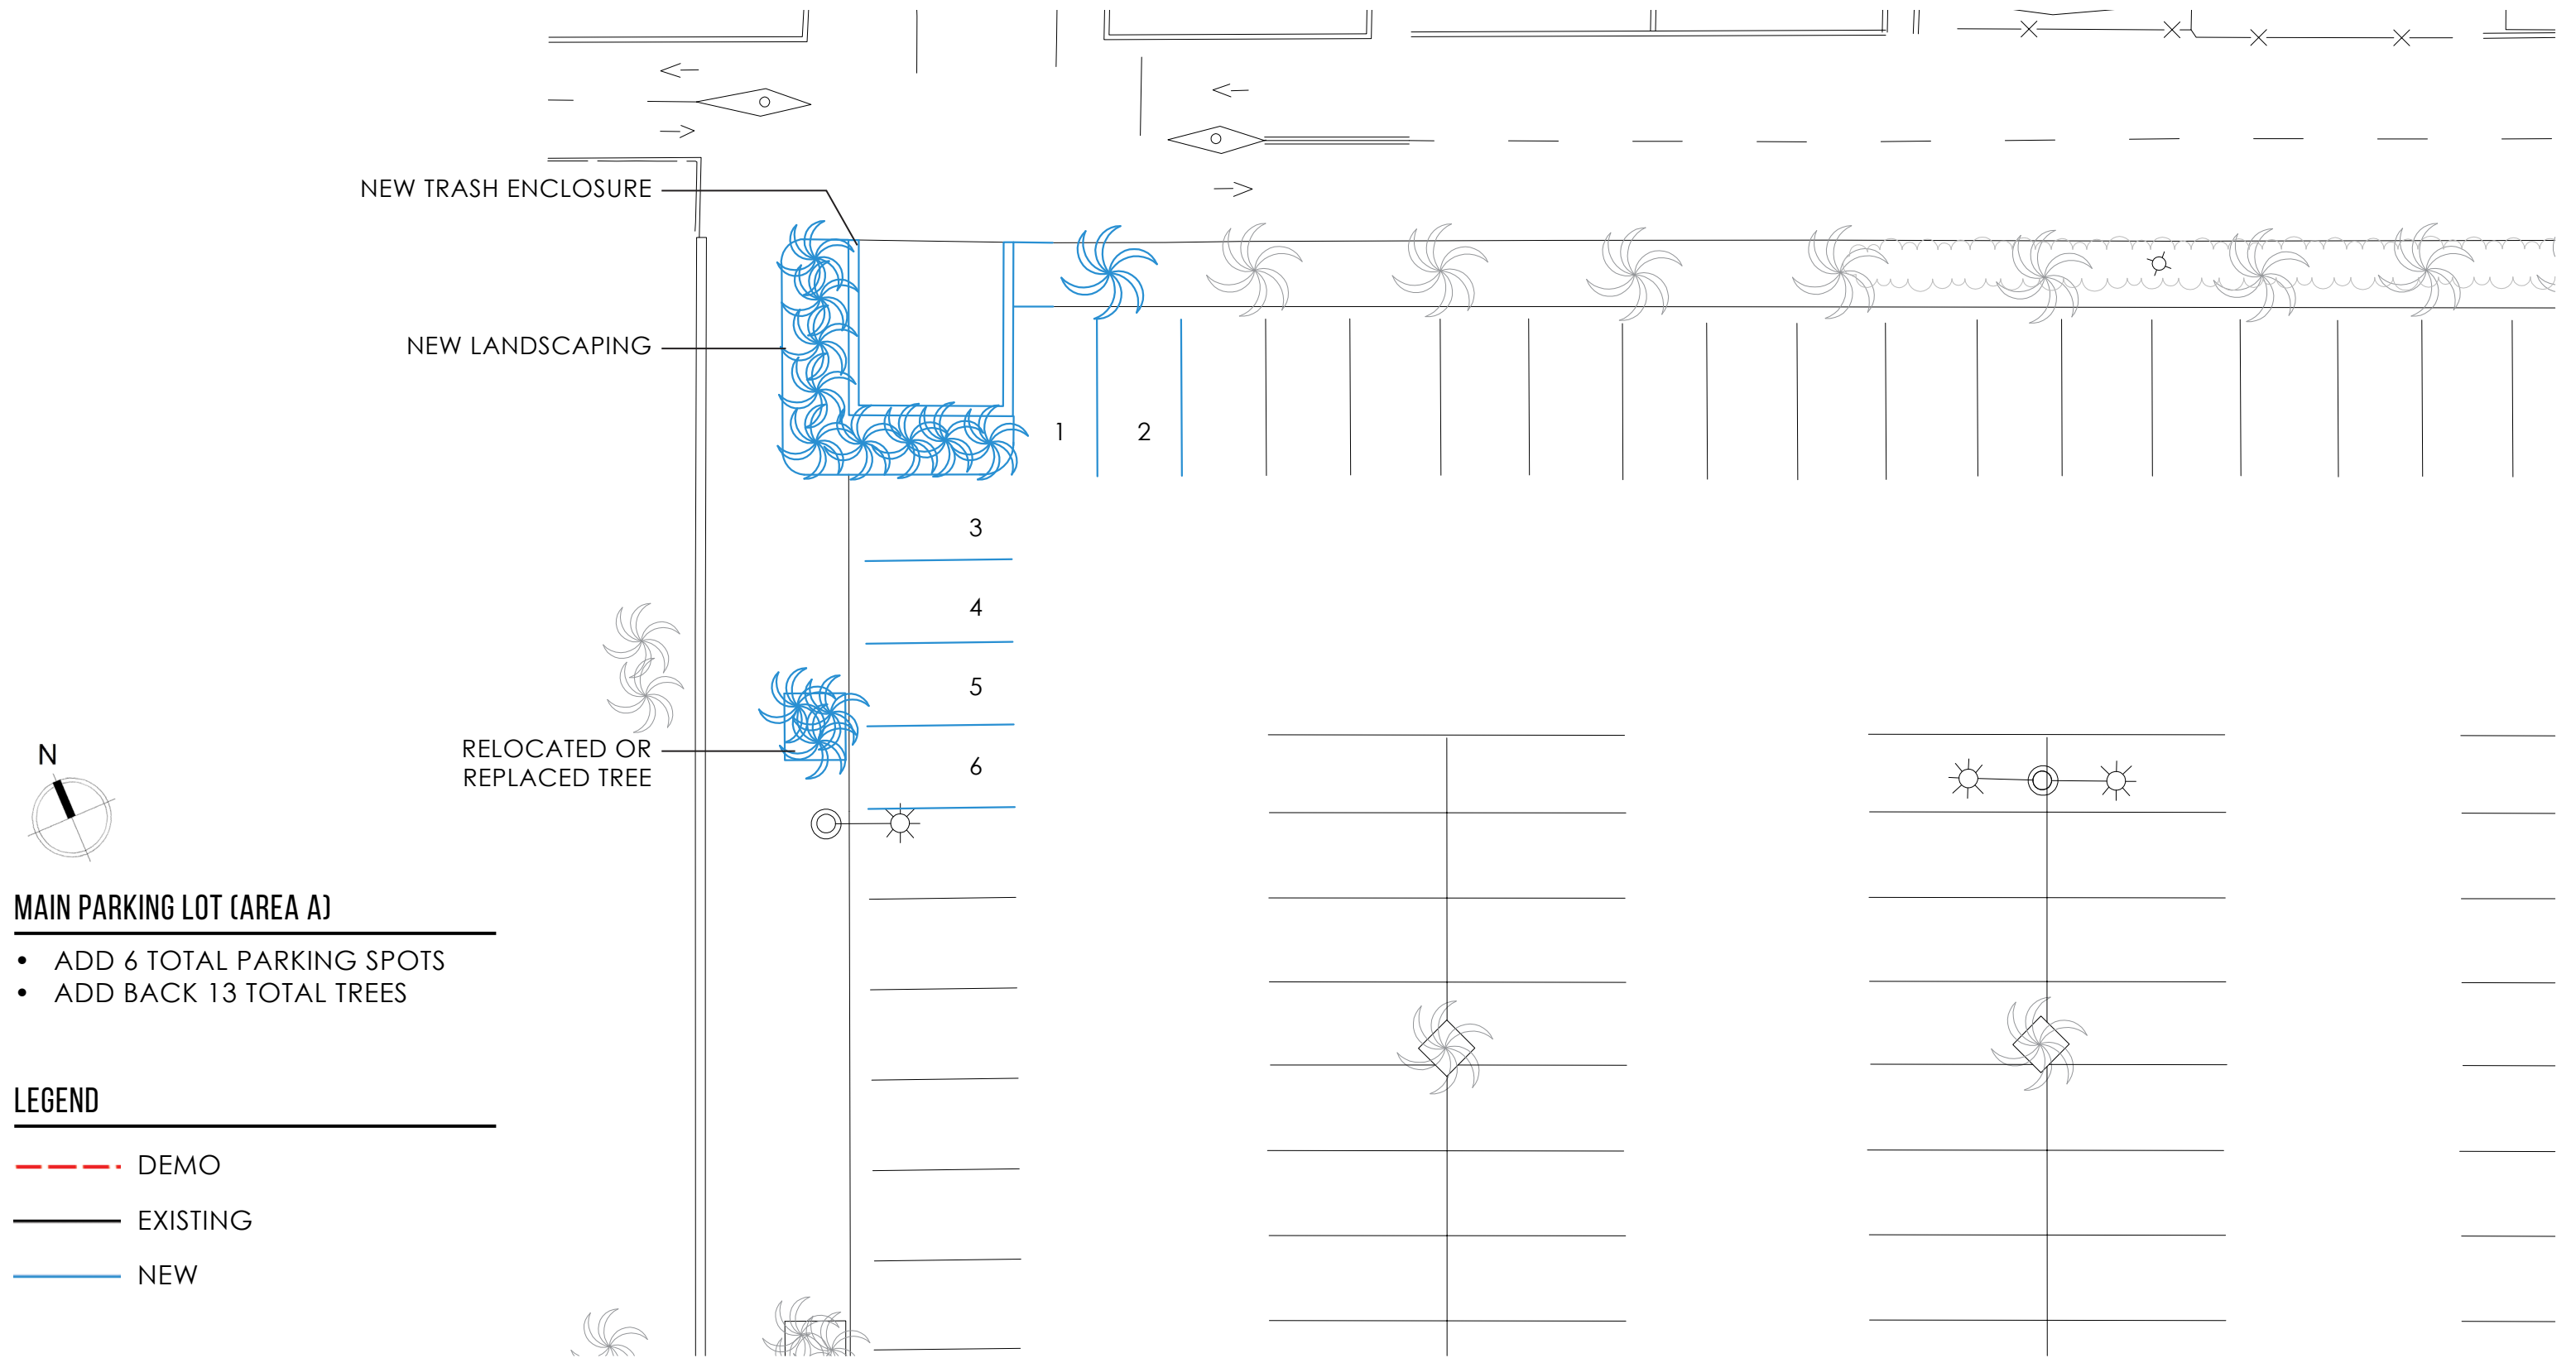

MAIN PARKING LOT (AREA A)



- ADD 6 TOTAL PARKING SPOTS
- ADD BACK 13 TOTAL TREES

LEGEND

- DEMO
- EXISTING
- NEW



MAIN STREET PARKING LOT (AREA B) - DEMO

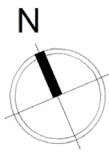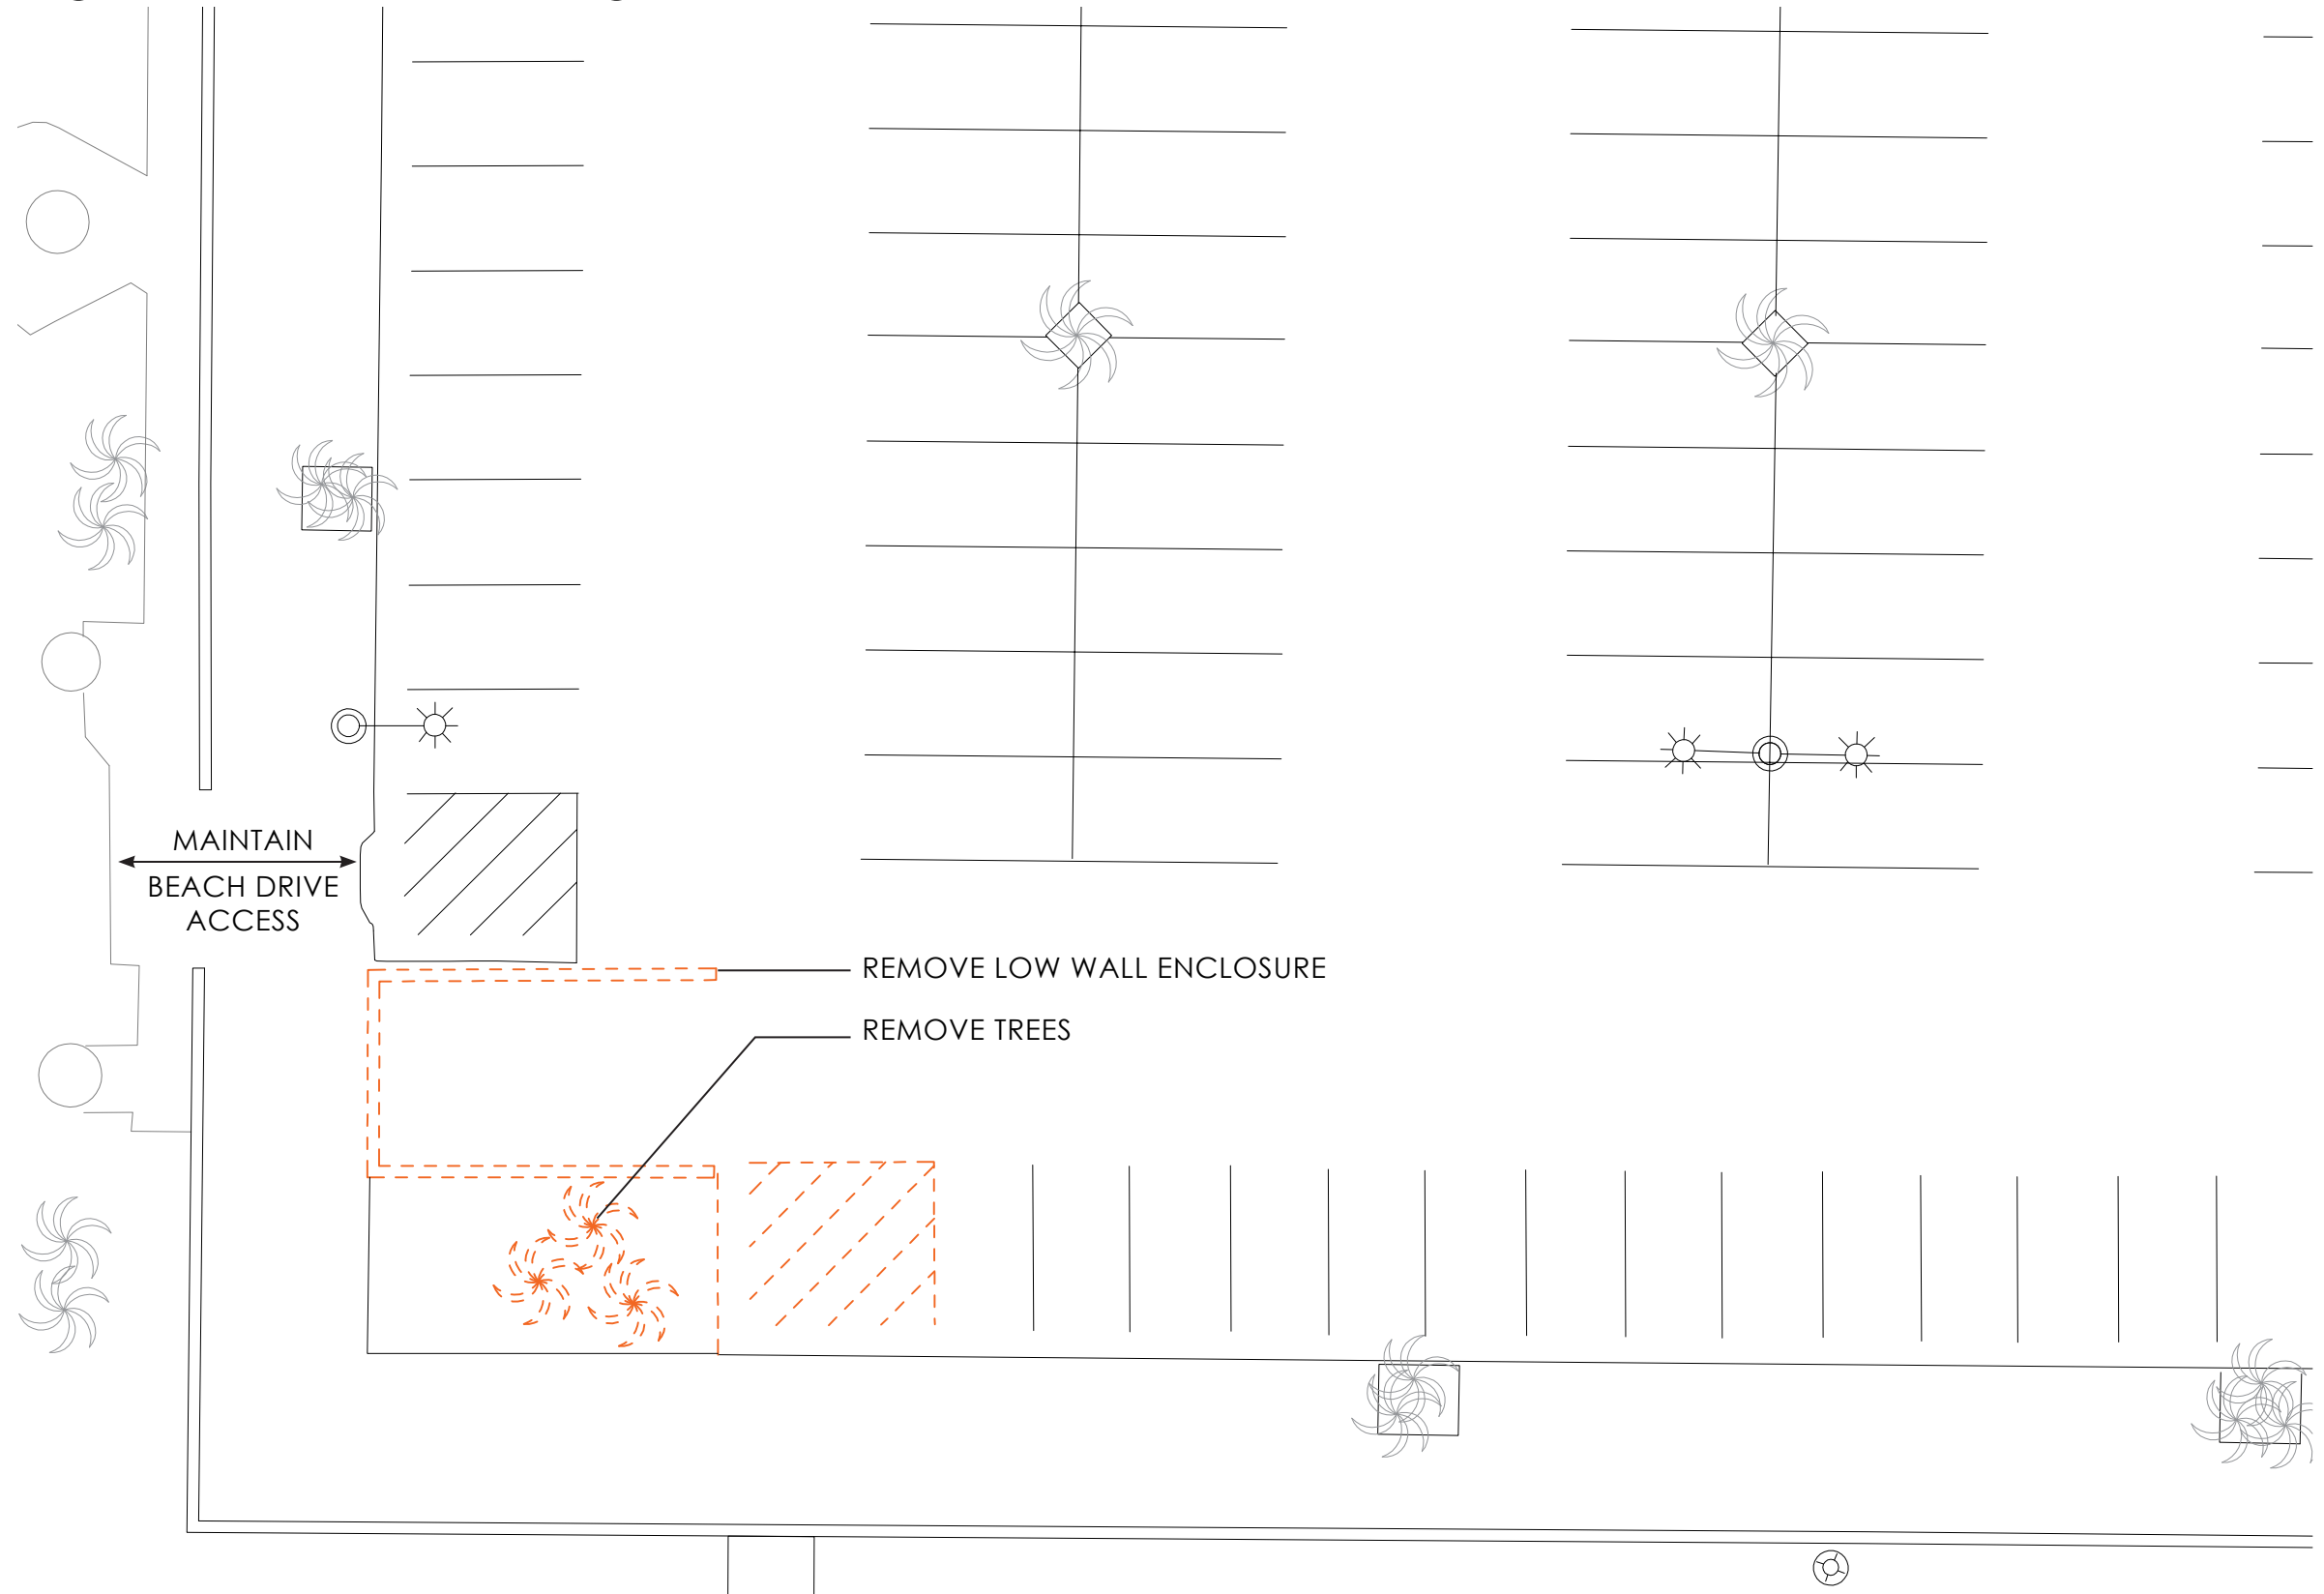

MAIN PARKING LOT (AREA B)



- LOSS OF 3 TOTAL TREES

LEGEND

- - - DEMO
- EXISTING
- NEW



MAIN STREET PARKING LOT (AREA B) - NEW

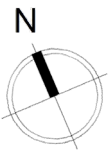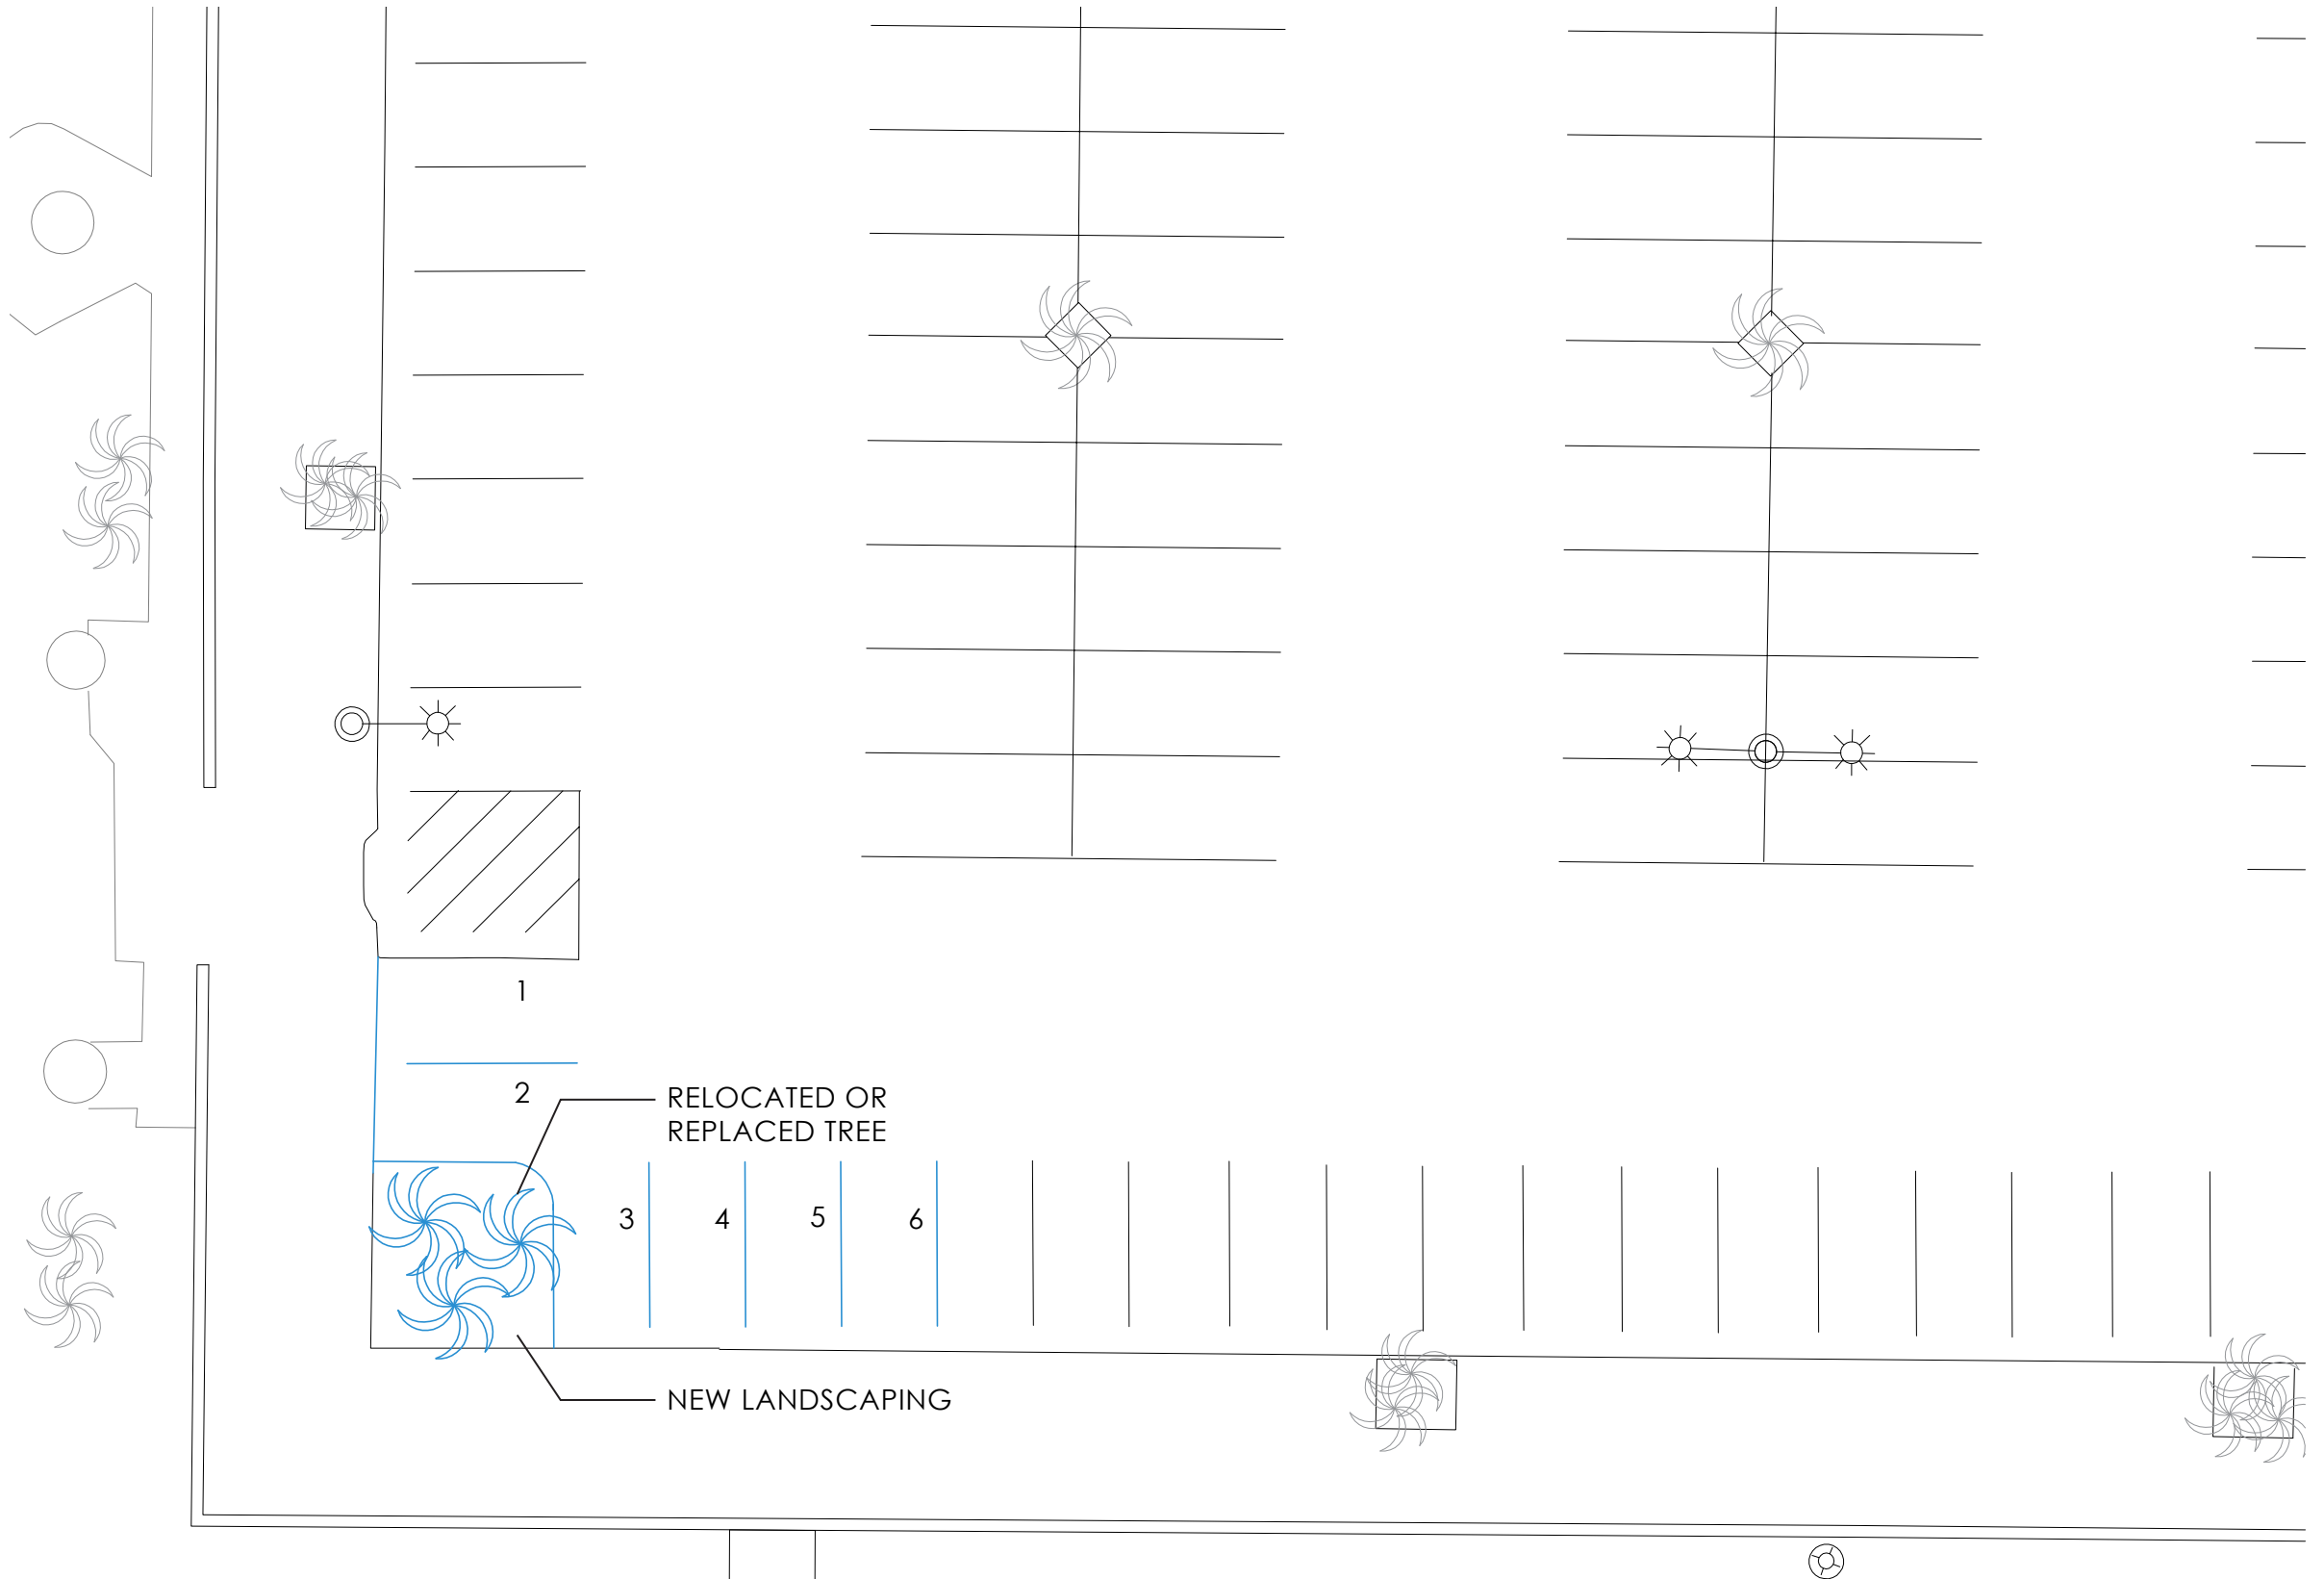

MAIN PARKING LOT (AREA B)


- ADD 6 TOTAL PARKING SPACES
- ADD BACK 3 TOTAL TREES

LEGEND

- DEMO
- EXISTING
- NEW



B STREET PARKING LOT - DEMO

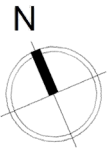

B STREET LOT


- LOSS OF 2 TOTAL TREES

LEGEND

- DEMO
- EXISTING
- NEW



B STREET PARKING LOT - NEW

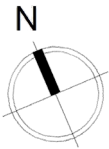

B STREET LOT

- ADD 10 TOTAL PARKING SPOTS
- ADD BACK 2 TOTAL TREES

LEGEND

- DEMO
- EXISTING
- NEW

