

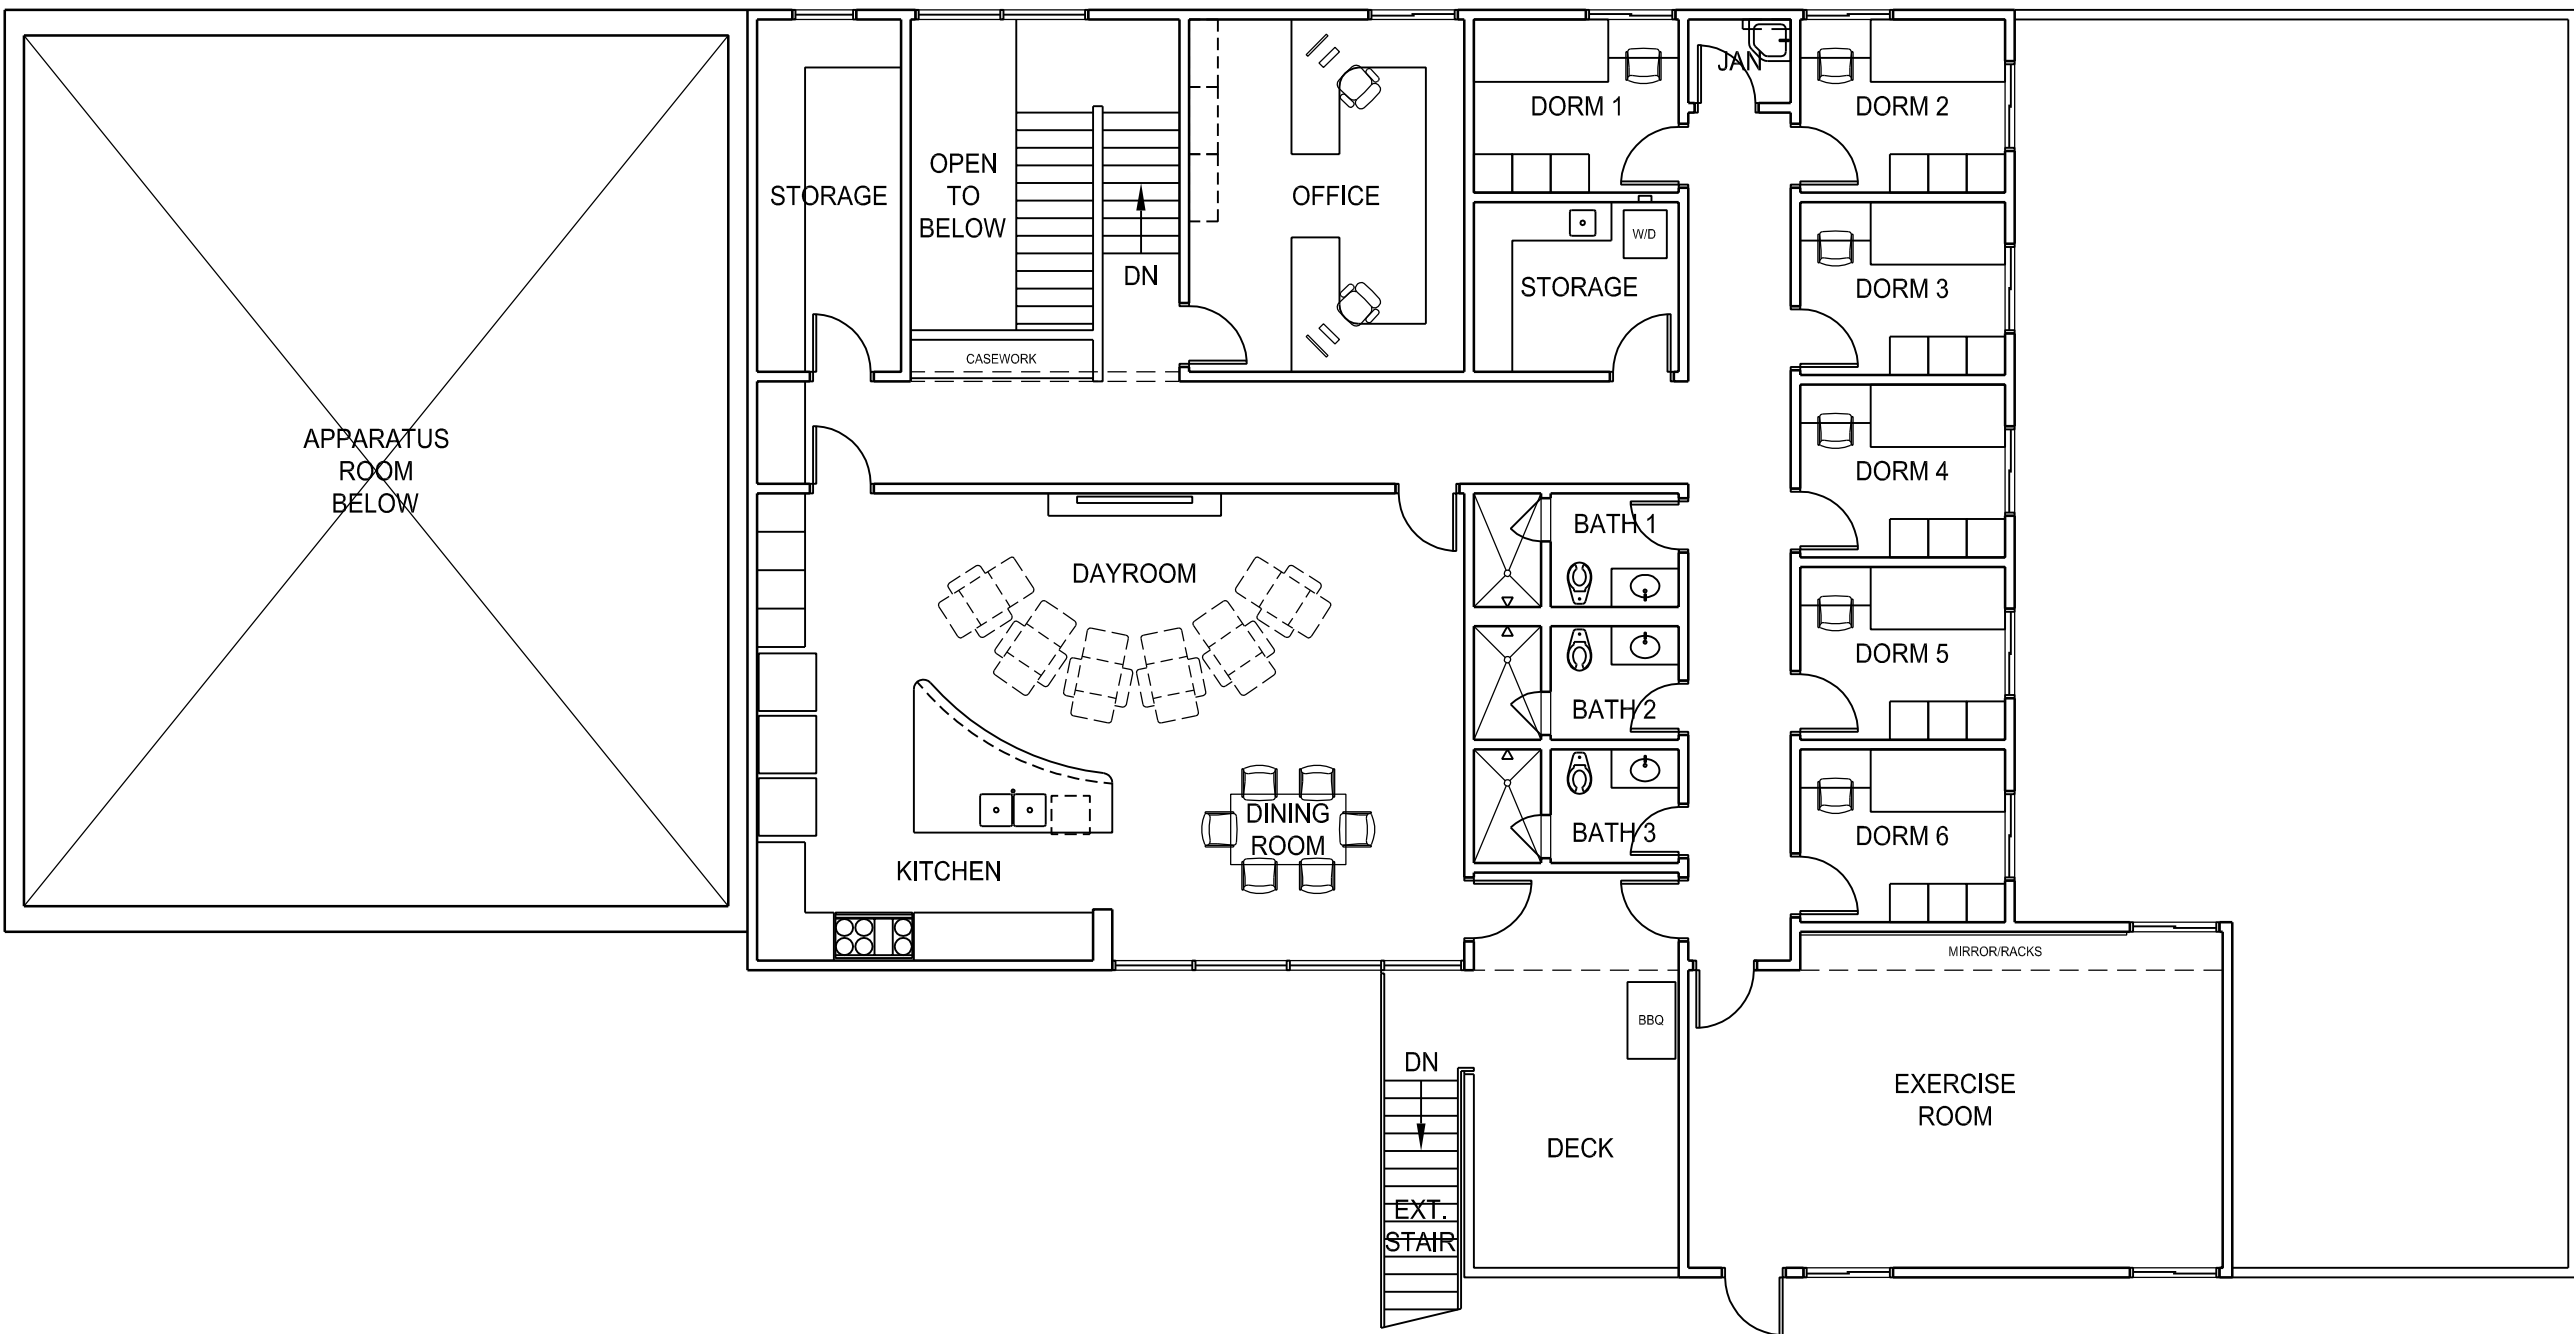


MARIGOLD AVENUE

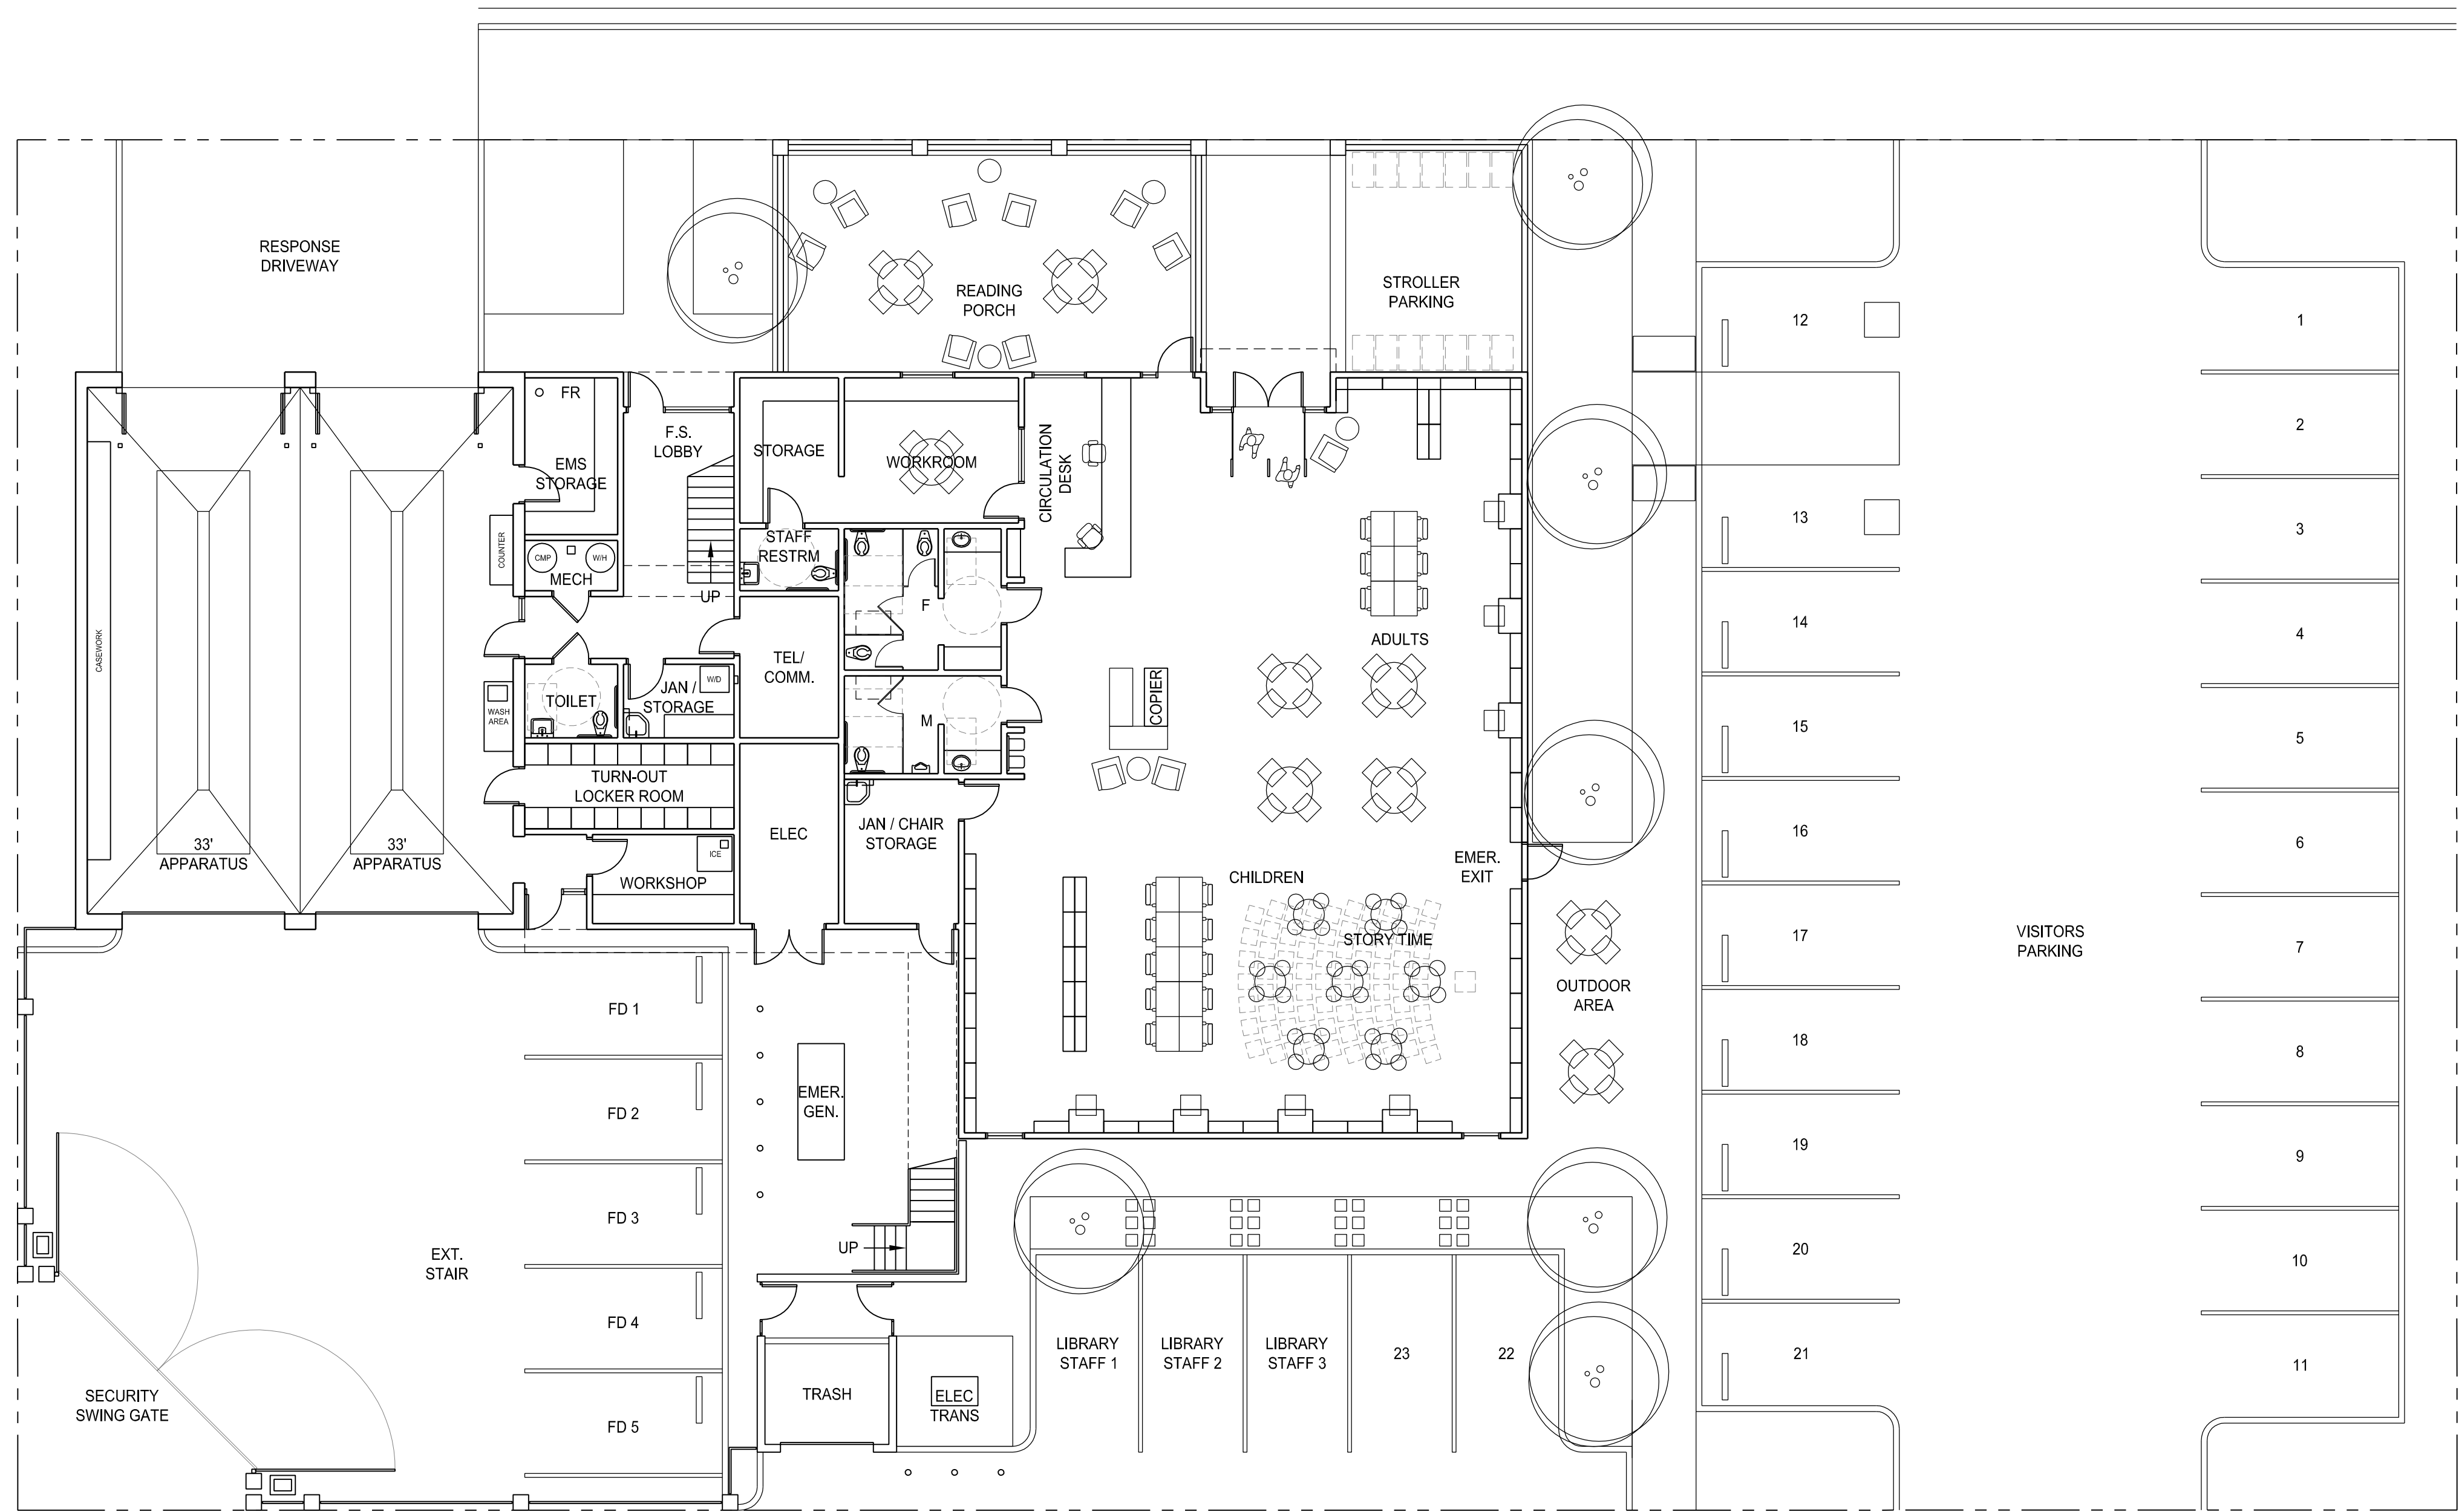

SECOND FLOOR: 3,523 S.F.

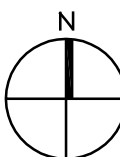

NEWPORT BEACH FIRE STATION NO. 5 & CORONA DEL MAR BRANCH LIBRARY  
PROPOSED SITE LAYOUT AND FLOOR LAYOUT

FIRE STATION: 6,030 S.F. FIRE STATION (2,601 S.F. 1ST FLOOR + 3,429 S.F. 2ND FLOOR)  
LIBRARY: 4,618 S.F. (3,872 S.F. INTERIOR + 746 S.F. EXTERIOR READING PORCH)  
SHARED: 258 S.F. (ELECTRICAL AND TELECOM)



0 5' 10' 20' 40' SCALE: 1" = 10'-0"

NEWPORT BEACH  
FIRE STATION NO. 5  
&  
CORONA DEL MAR  
BRANCH LIBRARY

CITY OF NEWPORT BEACH

ARCHITECTS  
**WLC**  
CLIENT FOCUSED • PASSION DRIVEN  
SOUTHERN CALIFORNIA  
8163 ROCHESTER AVENUE, SUITE 100  
RANCHO CUCAMONGA  
CALIFORNIA 91730-0729  
TEL: 909-987-0909  
www.wlcarhitects.com