

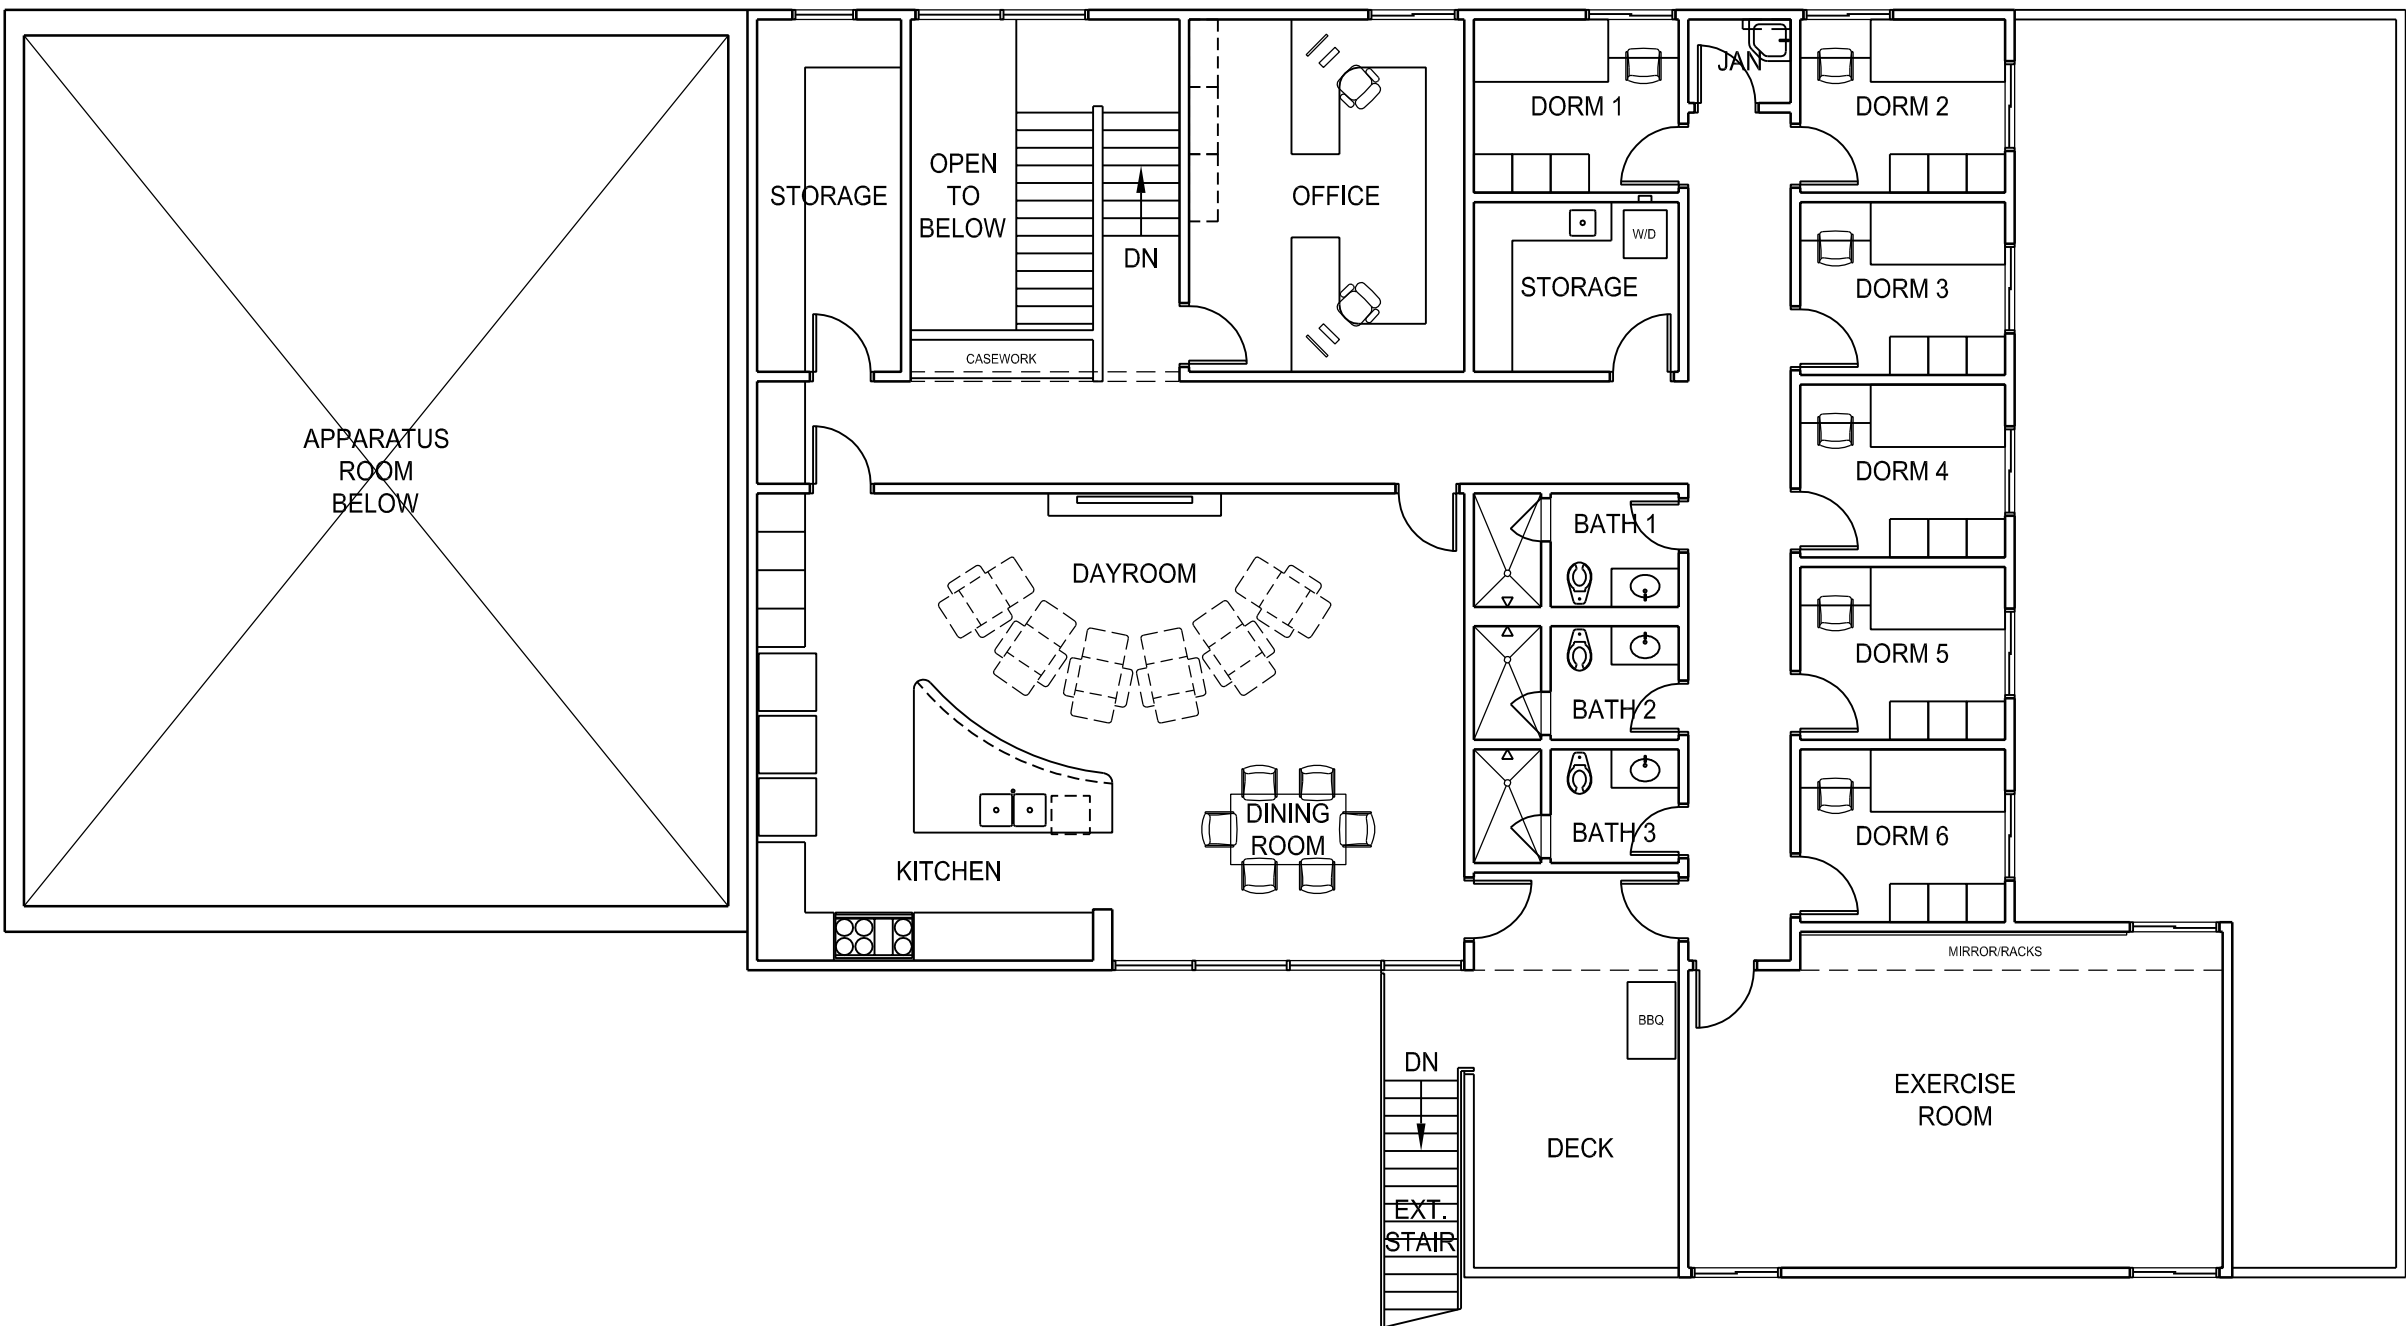


PROPOSED LAYOUT D-3
07/16/2015

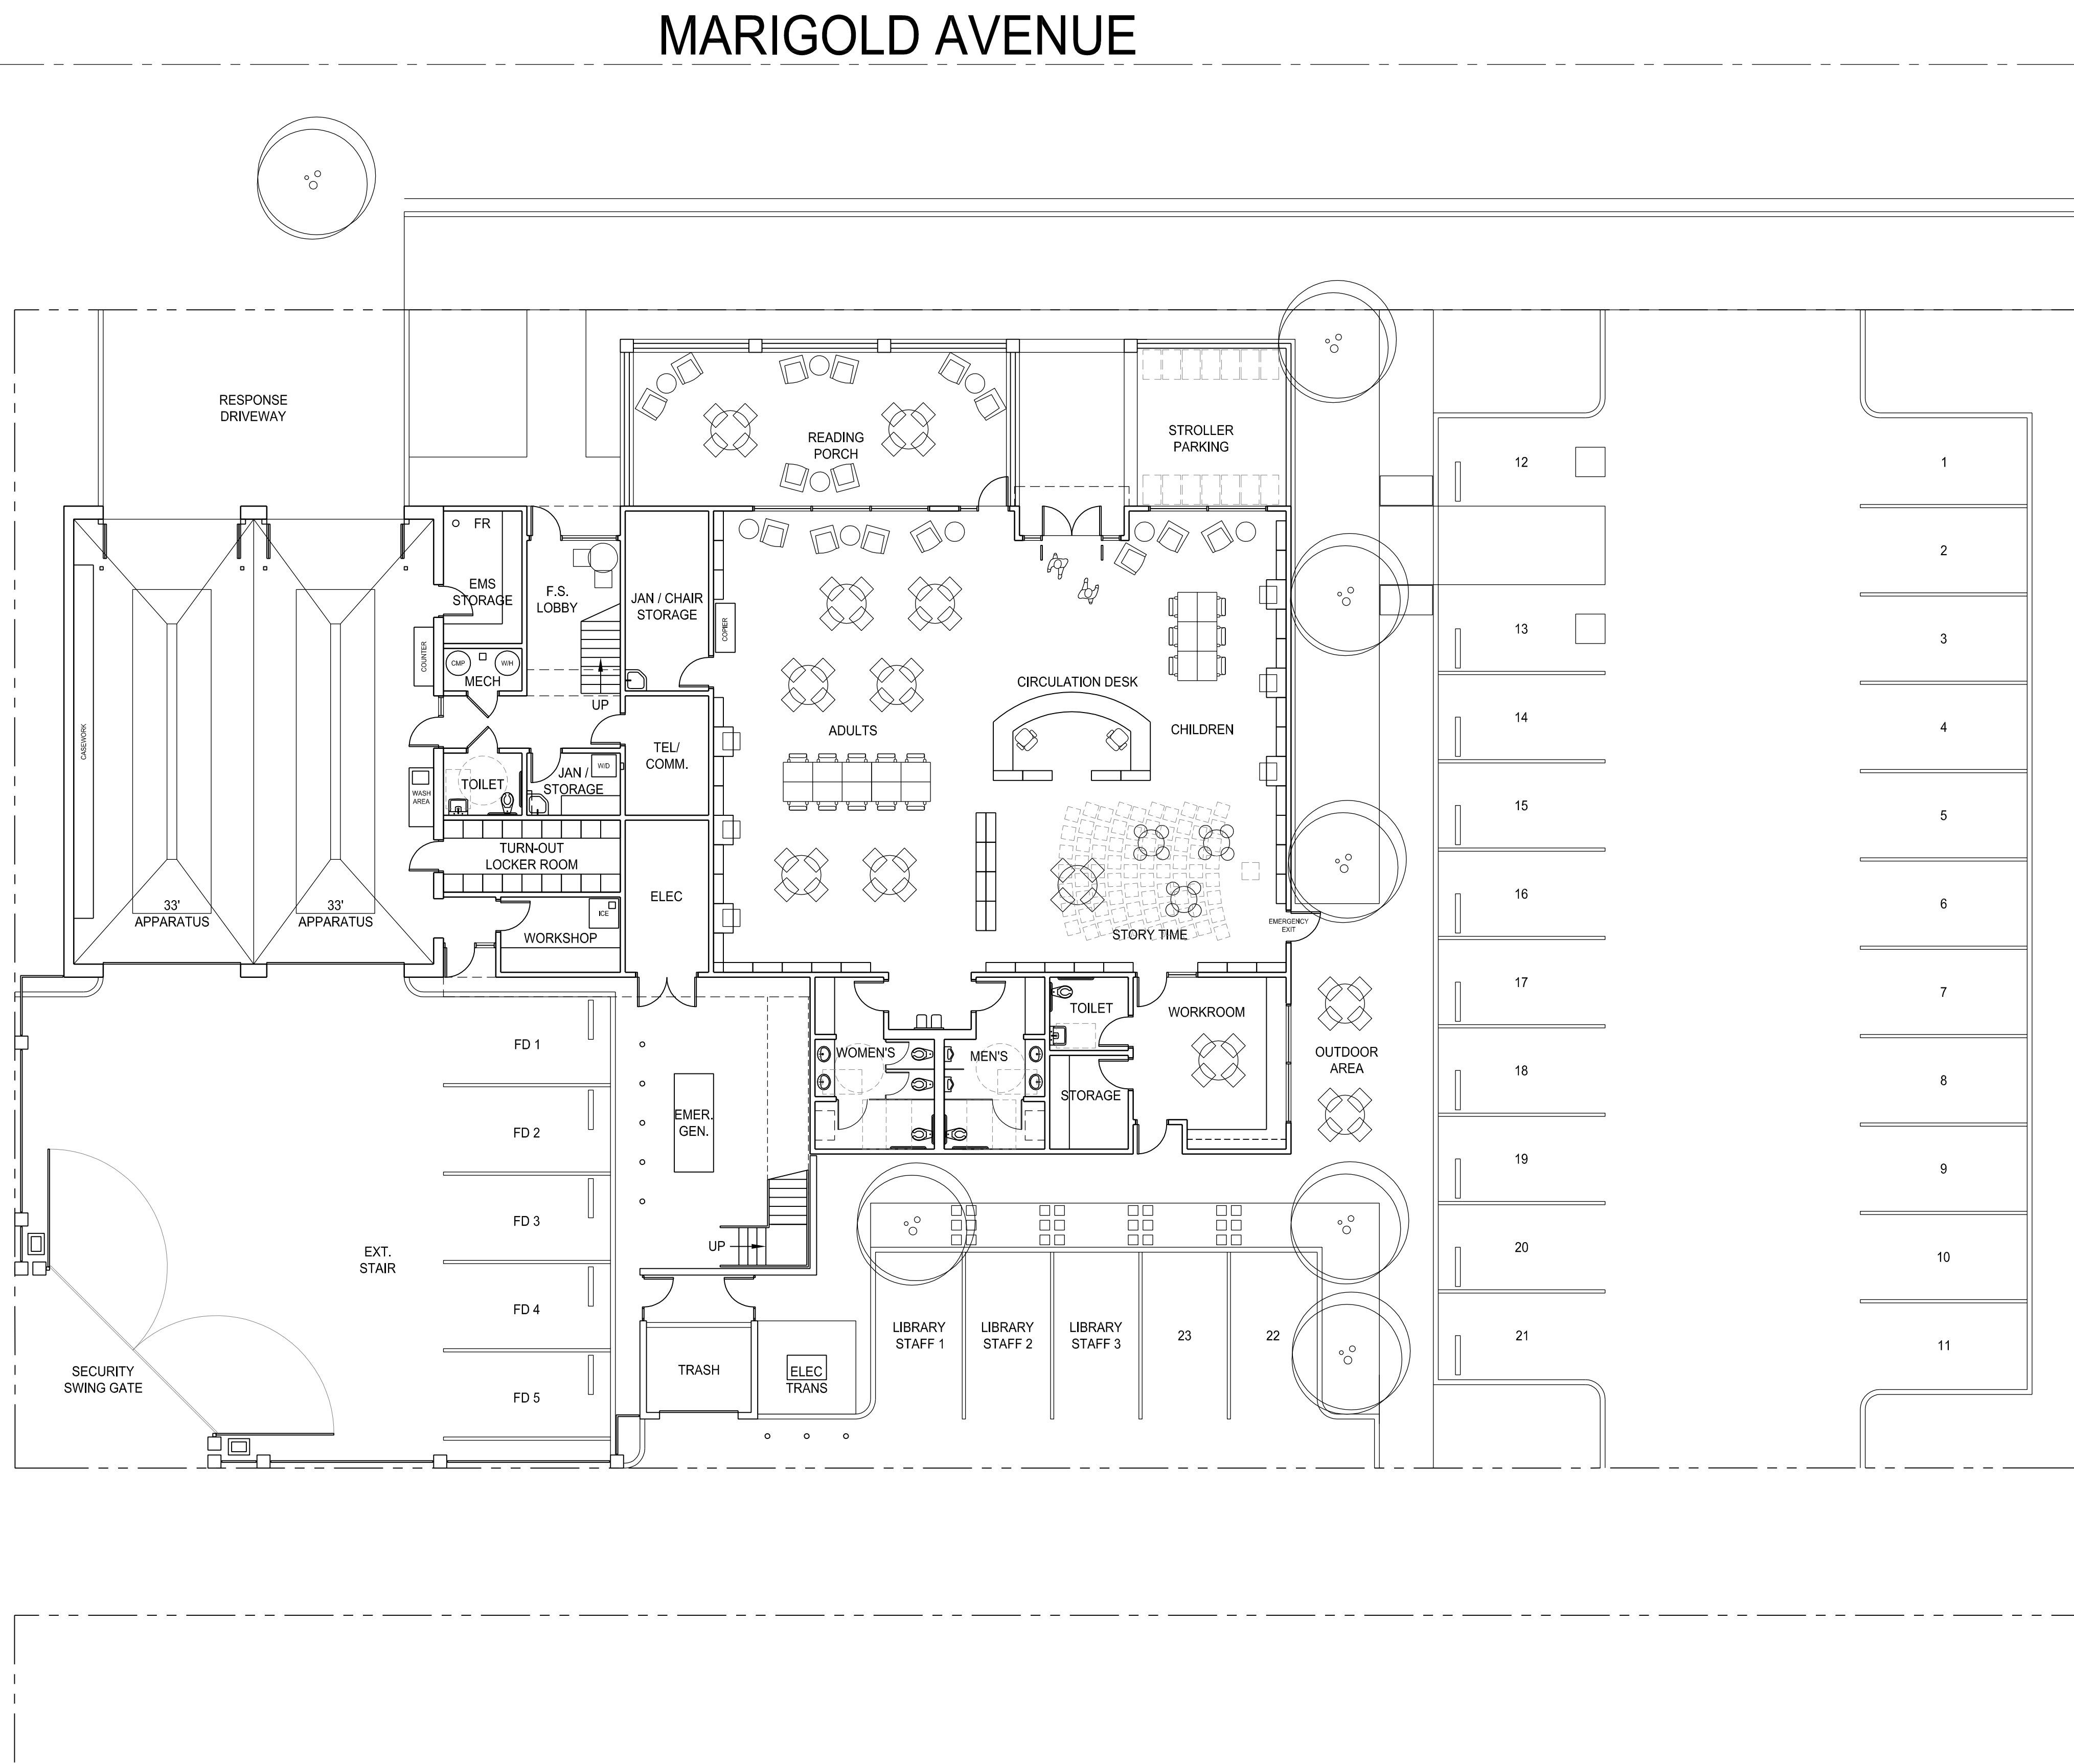


SECOND FLOOR: 3,523 S.F.

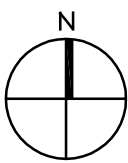

NEWPORT BEACH FIRE STATION NO. 5 & CORONA DEL MAR BRANCH LIBRARY
PROPOSED SITE LAYOUT AND FLOOR LAYOUT

FIRE STATION: 6,030 S.F. FIRE STATION (2,601 S.F. 1ST FLOOR + 3,429 S.F. 2ND FLOOR)
LIBRARY: 4,507 S.F. (3,872 S.F. INTERIOR + 635 S.F. EXTERIOR READING PORCH)
SHARED: 258 S.F. (ELECTRICAL AND TELECOM)

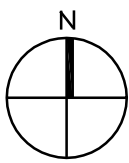

0 5' 10' 20' 40' SCALE: 1" = 10'-0"

NEWPORT BEACH
FIRE STATION NO. 5
&
CORONA DEL MAR
BRANCH LIBRARY

CITY OF NEWPORT BEACH

ARCHITECTS
WLC
CLIENT FOCUSED • PASSION DRIVEN
SOUTHERN CALIFORNIA
8163 ROCHESTER AVENUE, SUITE 100
RANCHO CUCAMONGA
CALIFORNIA 91730-0729
TEL: 909-987-0909
www.wlcarhitects.com