
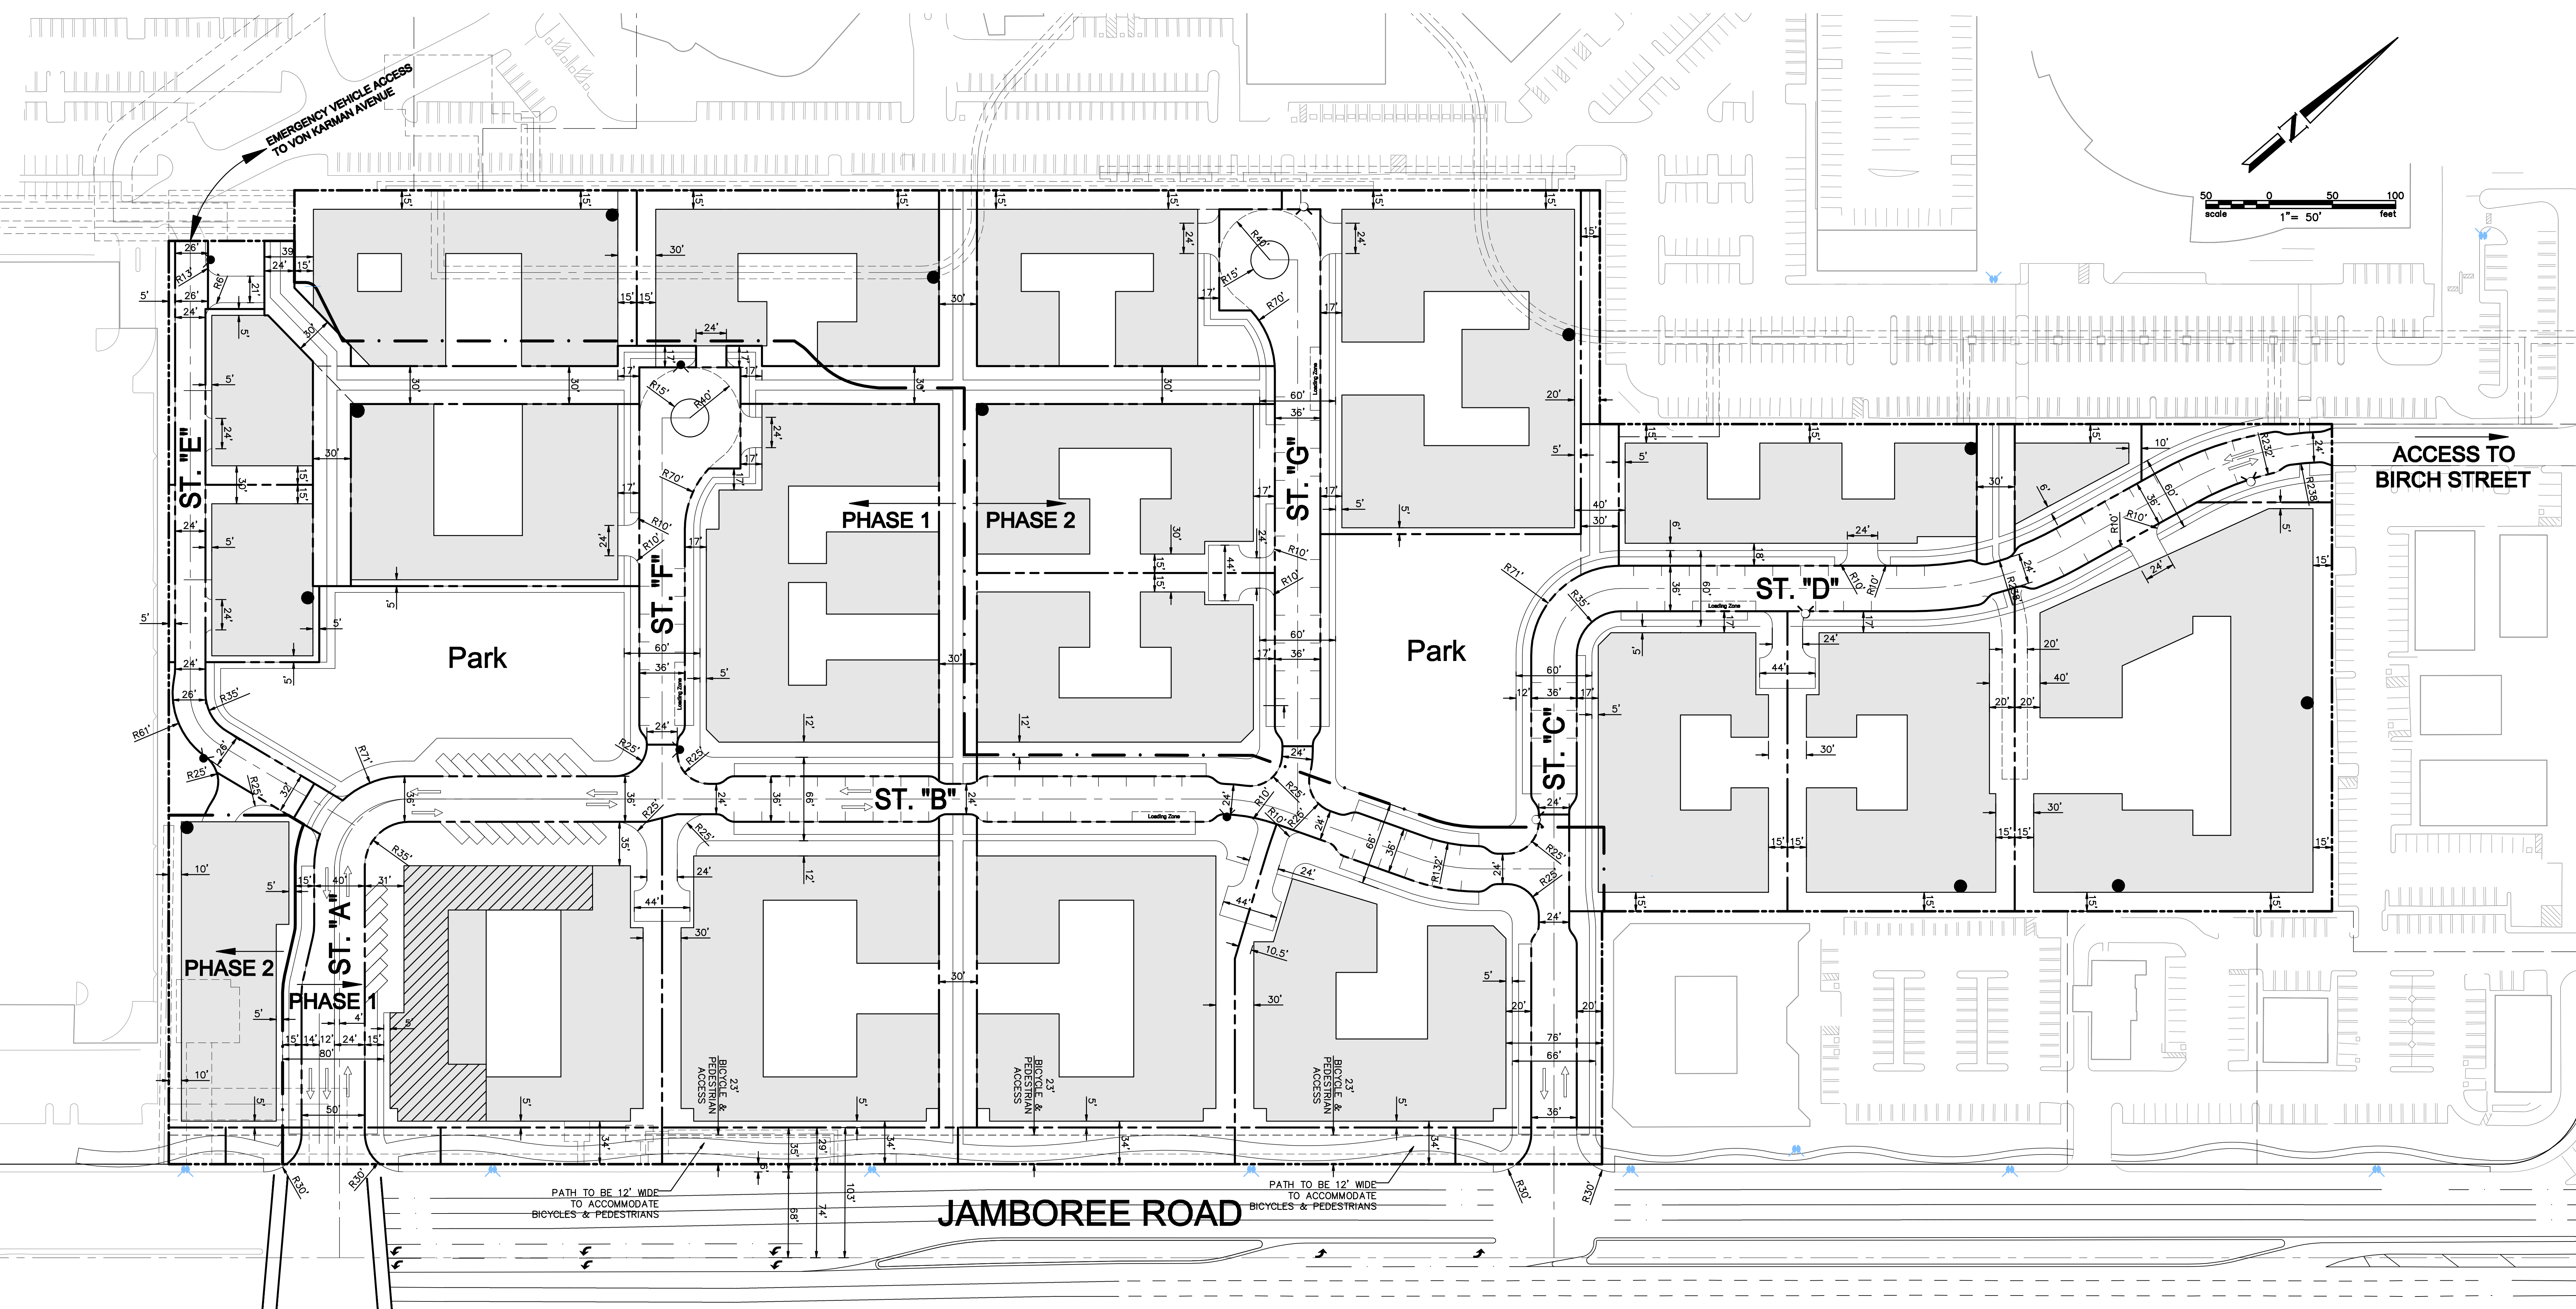


UPTOWN NEWPORT PRELIMINARY SITE PLAN

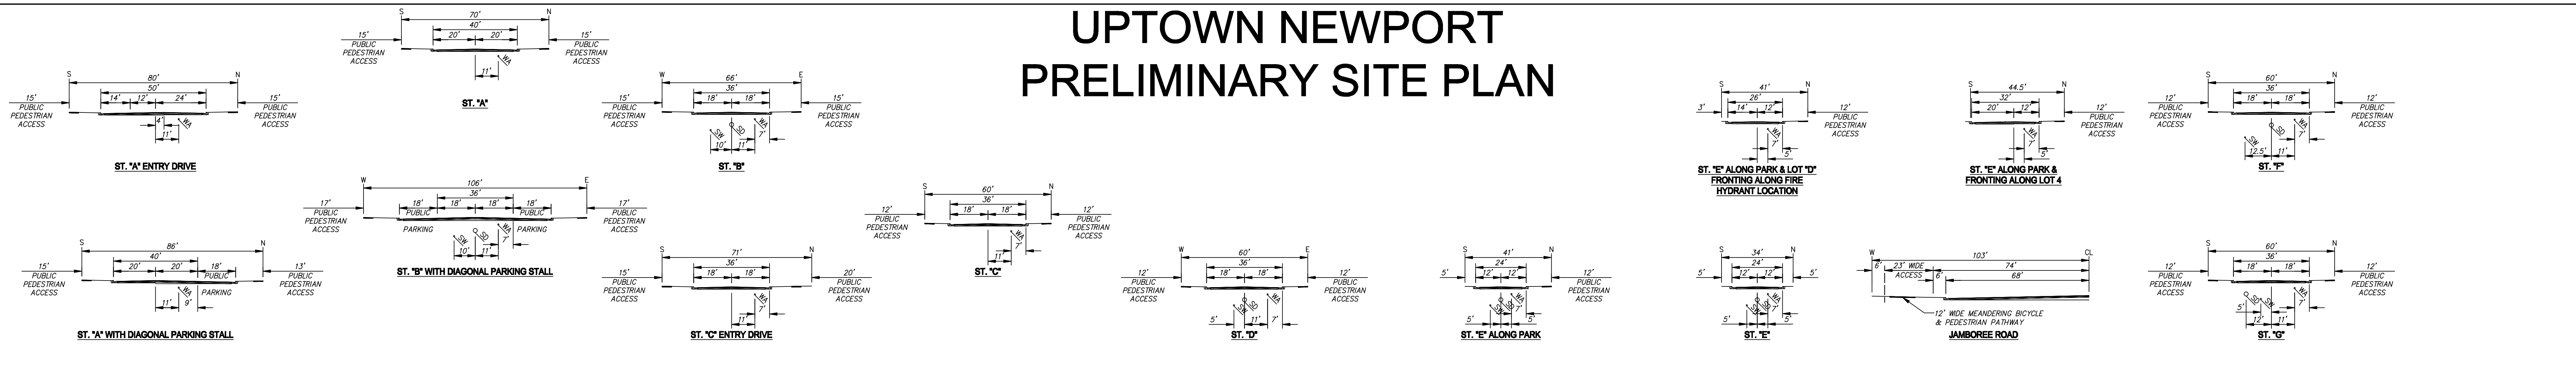

- | | | |
|--|--|--|
| <ul style="list-style-type: none"> CONCEPTUAL BUILDING FOOTPRINT RETAIL | <h3>LEGEND</h3> <ul style="list-style-type: none"> SITE BOUNDARY PROPOSED LOT LINES PHASE LINE | <ul style="list-style-type: none"> PROPOSED STANDPIPE LOCATION PROPOSED FIRE HYDRANT PHASE 1 PROPOSED FIRE HYDRANT PHASE 2 EXISTING FIRE HYDRANT |
|--|--|--|