
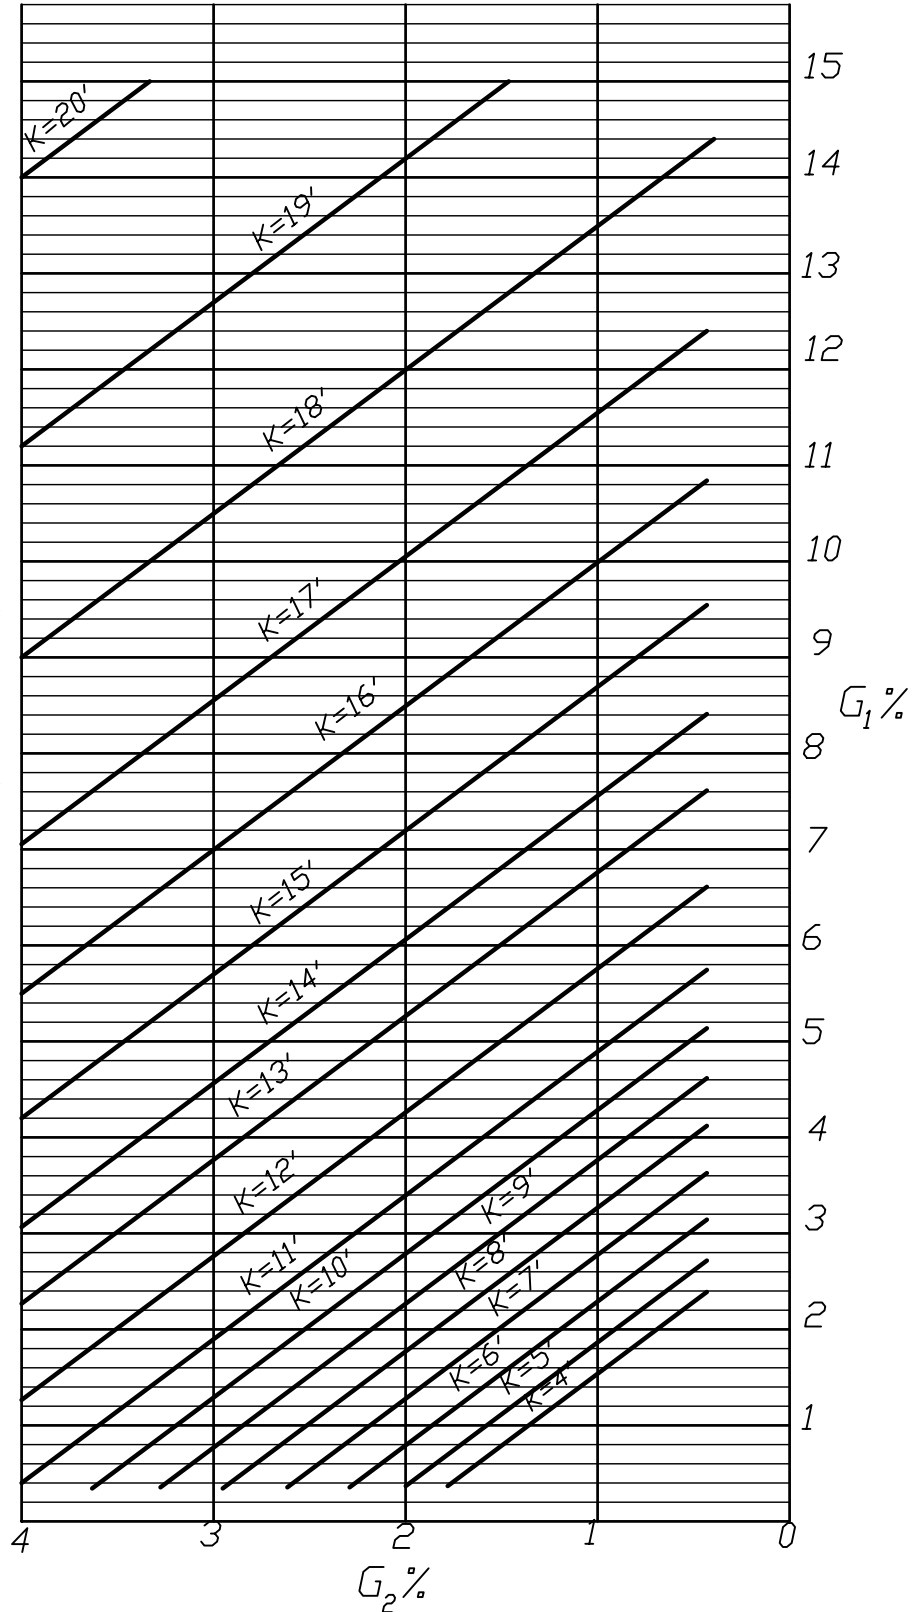


FORMULA FOR:

$$L = KG_1 / G_3$$

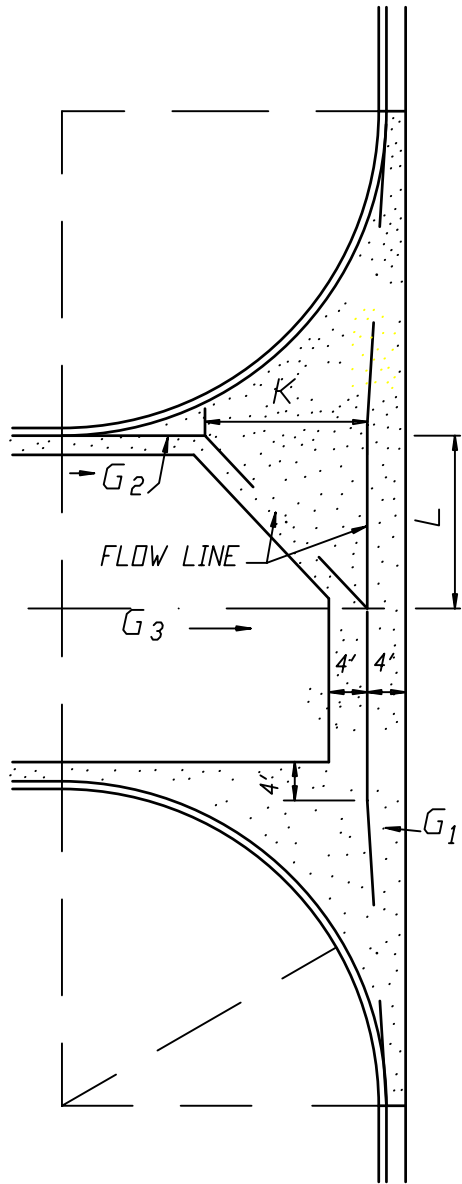

NOTES:

1. TO BE USED WITH STD.-186-L.
2. GRAPH USED TO DETERMINE "K" ONLY

REV. M.W. 1/2003

CITY OF NEWPORT BEACH
PUBLIC WORKS DEPARTMENT

APPROVED:

PUBLIC WORKS DIRECTOR

**GRAPH FOR
SPECIAL CROSS GUTTER**

RCE NO. 36106

Drawn: M.Gracia

Date: Nov. 1993

Scale: N.T.S.

F:\USERS\PBW\Shared\CAD_STD\
STD Details\2003_Sid\

DRAWING NO.

STD-187-L