THE KOLL CENTER RESIDENCES

OWNER / SUBDIVIDER:



2 PARK PLAZA, SUITE 700, IRVINE, CA 92614 TELEPHONE: (949) 417-1396



SHEET TITLE
COVER SHEET

SHEET NUMBER

GEN-0.1

DATE
8/1/2017
8CALE

THIS DOCUMENT CONTAINS INFORMATION PROPRIETARY TO MVE & PARTNERS
INC. AND IS FURNISHED IN CONFIDENCE FOR THE LIMITED PURPOSE OF
EVALUATION, BIDDING OR REVIEW. THIS DOCUMENT OR ITS CONTENTS MAY NOT
BE USED FOR ANY OTHER PURPOSE AND MAY NOT BE REPRODUCED OR
DISCLOSED TO OTHERS WITHOUT THE PRIOR WRITTEN CONSENT OF MVE &
PARTNERS INC. ALL RIGHTS RESERVED, © COPYRIGHT 2015.




THE RESIDENCES AT KOLL CENTER NEWPORT

OWNER / SUBDIVIDER:

2 PARK PLAZA, SUITE 700, IRVINE, CA 92614 TELEPHONE: (949) 417-1396

ARCHITECT OF RECORD

ABBREVIATIONS

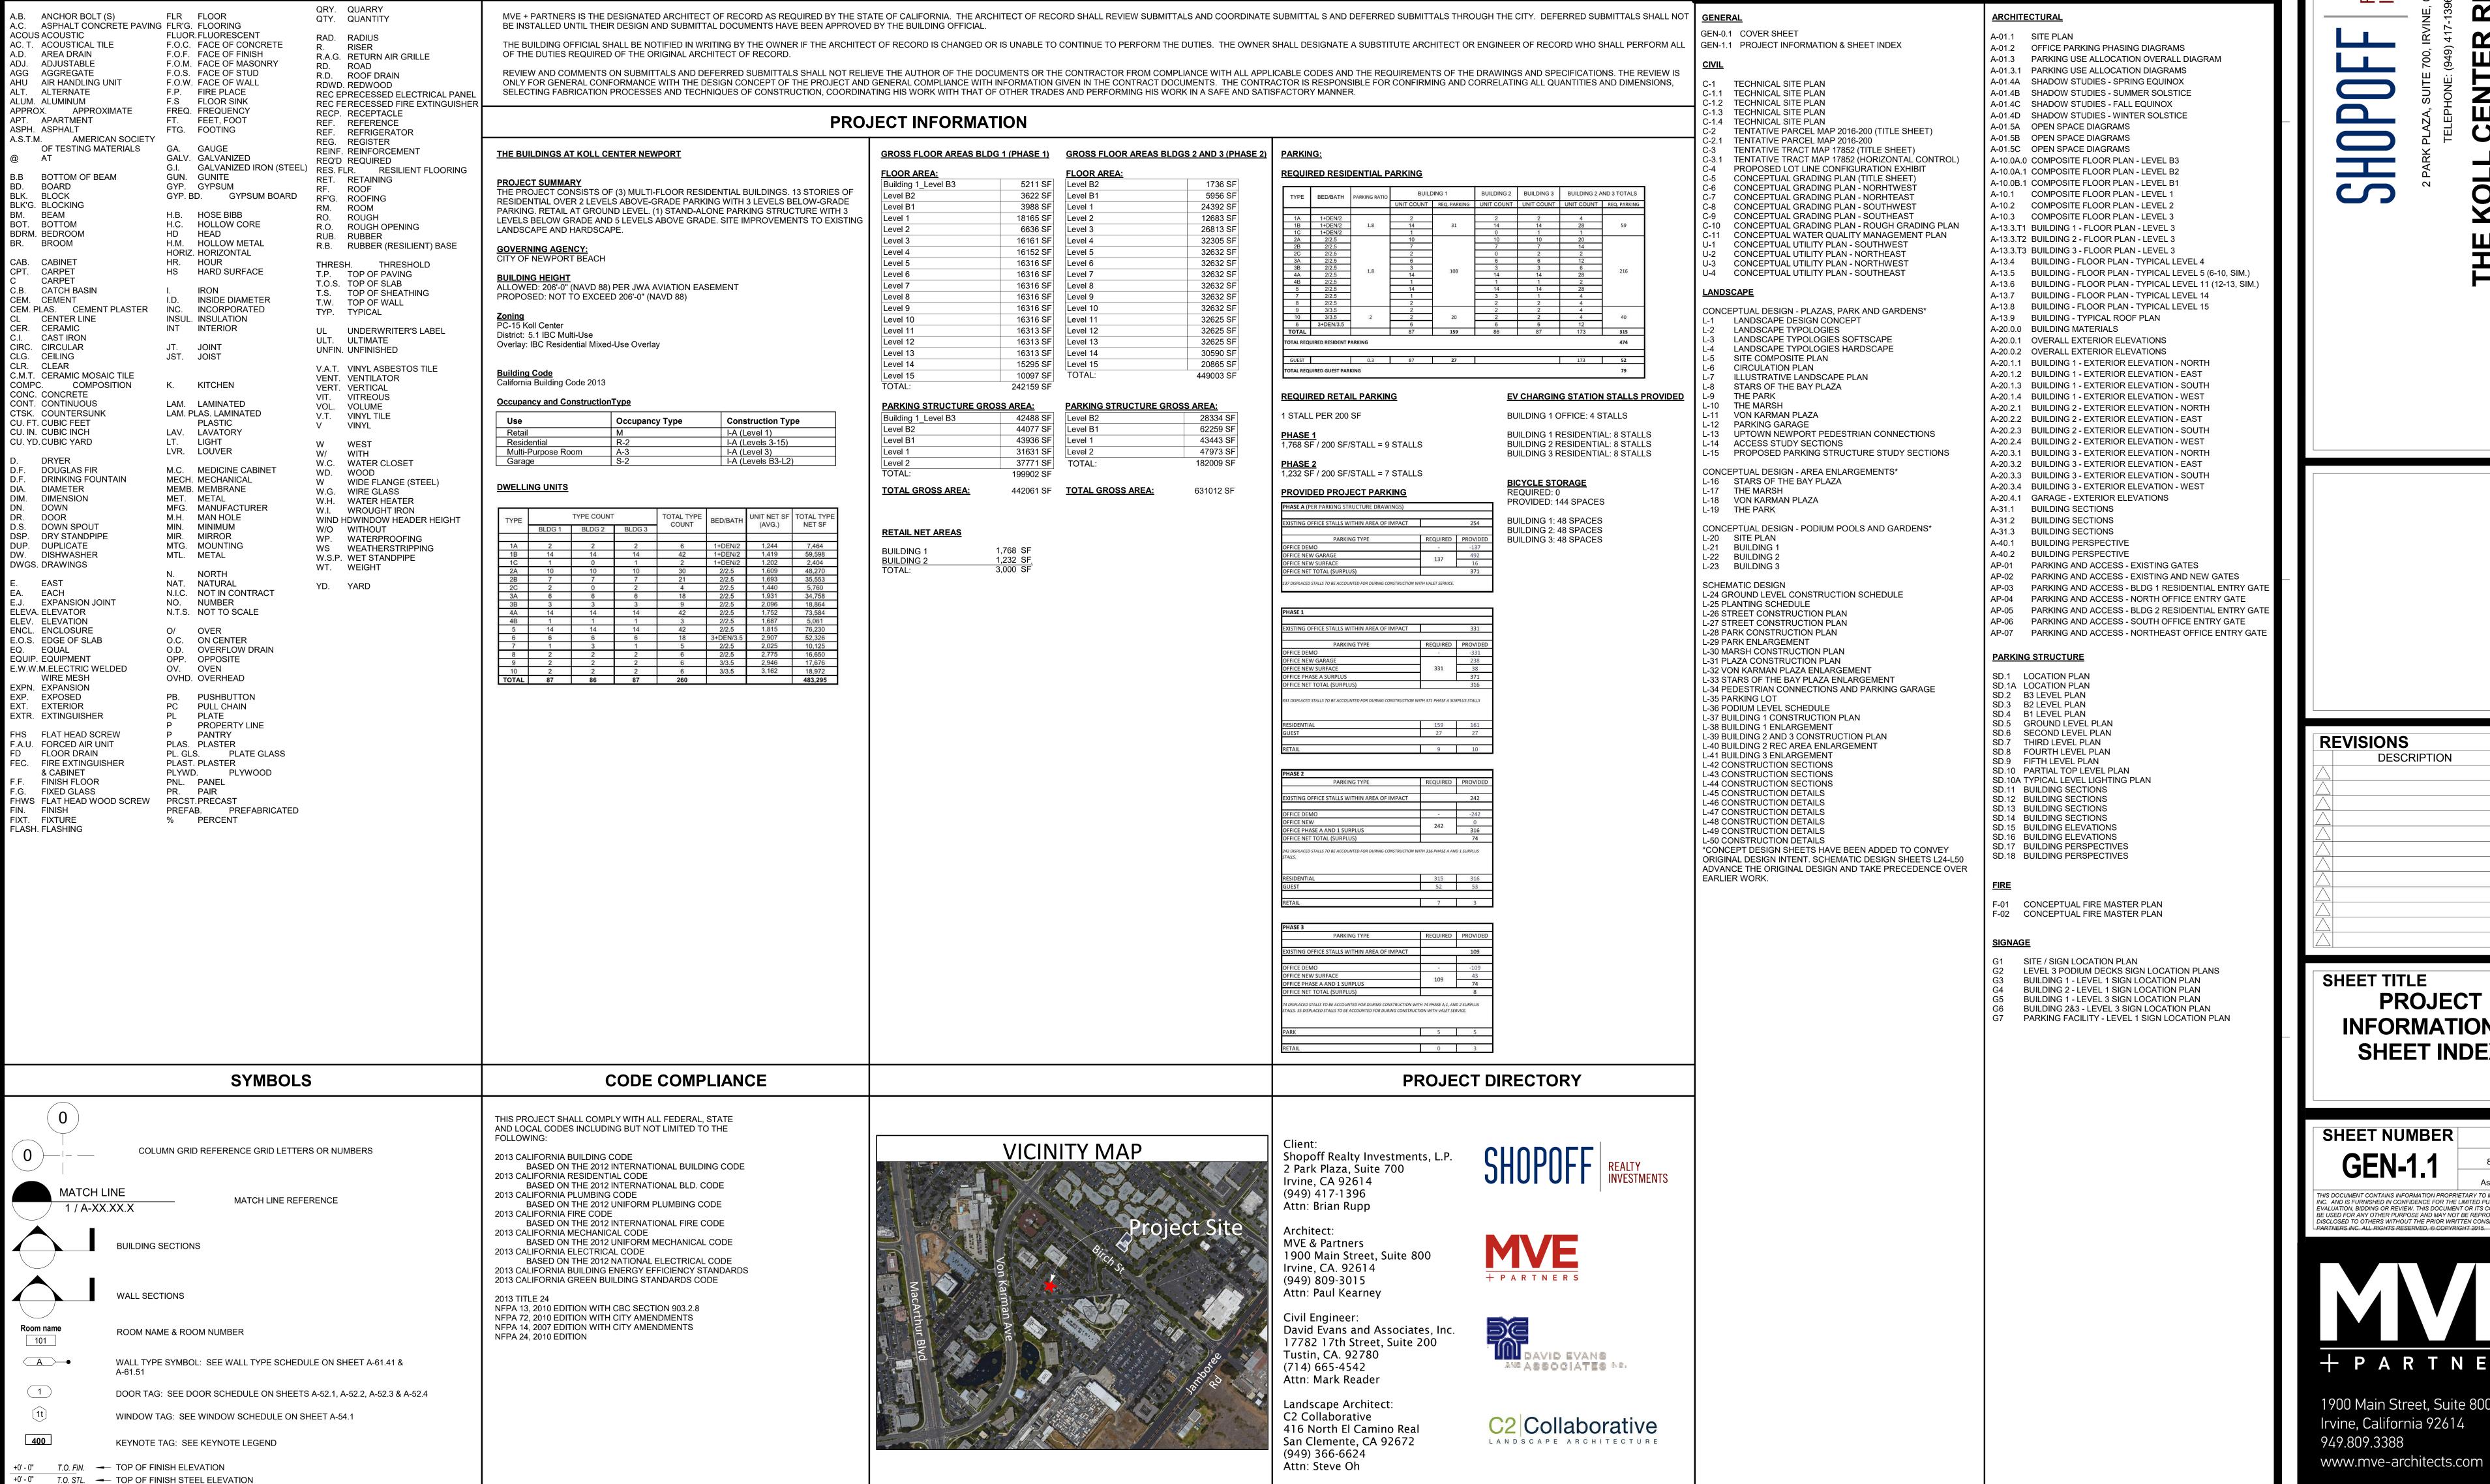

SHEET INDEX

REVISIONS DESCRIPTION

SHEET TITLE **PROJECT INFORMATION & SHEET INDEX**

. AND IS FURNISHED IN CONFIDENCE FOR THE LIMITED PURPOSE OF UATION, BIDDING OR REVIEW. THIS DOCUMENT OR ITS CONTENTS MAY NO BE USED FOR ANY OTHER PURPOSE AND MAY NOT BE REPRODUCED OR PARTNERS INC. ALL RIGHTS RESERVED, © COPYRIGHT 2015.

