

- 18 LOADING ZONE
- 19 TRASH
- 37 CITY PARKING TO REMAIN
- 40 CONTROL GATE
- 41 PROPOSED CURB CUT
- 44 NEW 45 DEGREE PUBLIC PARKING


HOTEL SITE:
 PROPOSED LOT LINE (INCL. FIRE DEPT. LOT): 184,031 SQ.FT.
 PROPOSED LOT LINE (EXCL. FIRE DEPT. LOT): 172,347 SQ.FT.

HOTEL SITE:
 (148) TOTAL PROPOSED PARKING ON SITE:
 Criteria as follows:

- STANDARD STALL
8.5' WIDTH: 107
9' WIDTH: 0
- VALET/TANDEM STALL
8.5' WIDTH: 35
9' WIDTH: 0
- HANDICAP STALL
9' WIDTH: 6
- ALL STALLS
8.5' WIDTH: 136/148 / 92%
9' WIDTH: 12/148 / 8%

CITY: 32nd STREET:
 (76) TOTAL PROPOSED STREET PARKING:
 Criteria as follows:

PROPOSED COUNT	EXISTING COUNT
60 DEG. STANDARD STALL 8.5' WIDTH: 48	51
45 DEG. STANDARD STALL 8.5' WIDTH: 21	0
PARALLEL STALL 8.5' WIDTH: 7	25
TOTAL	76

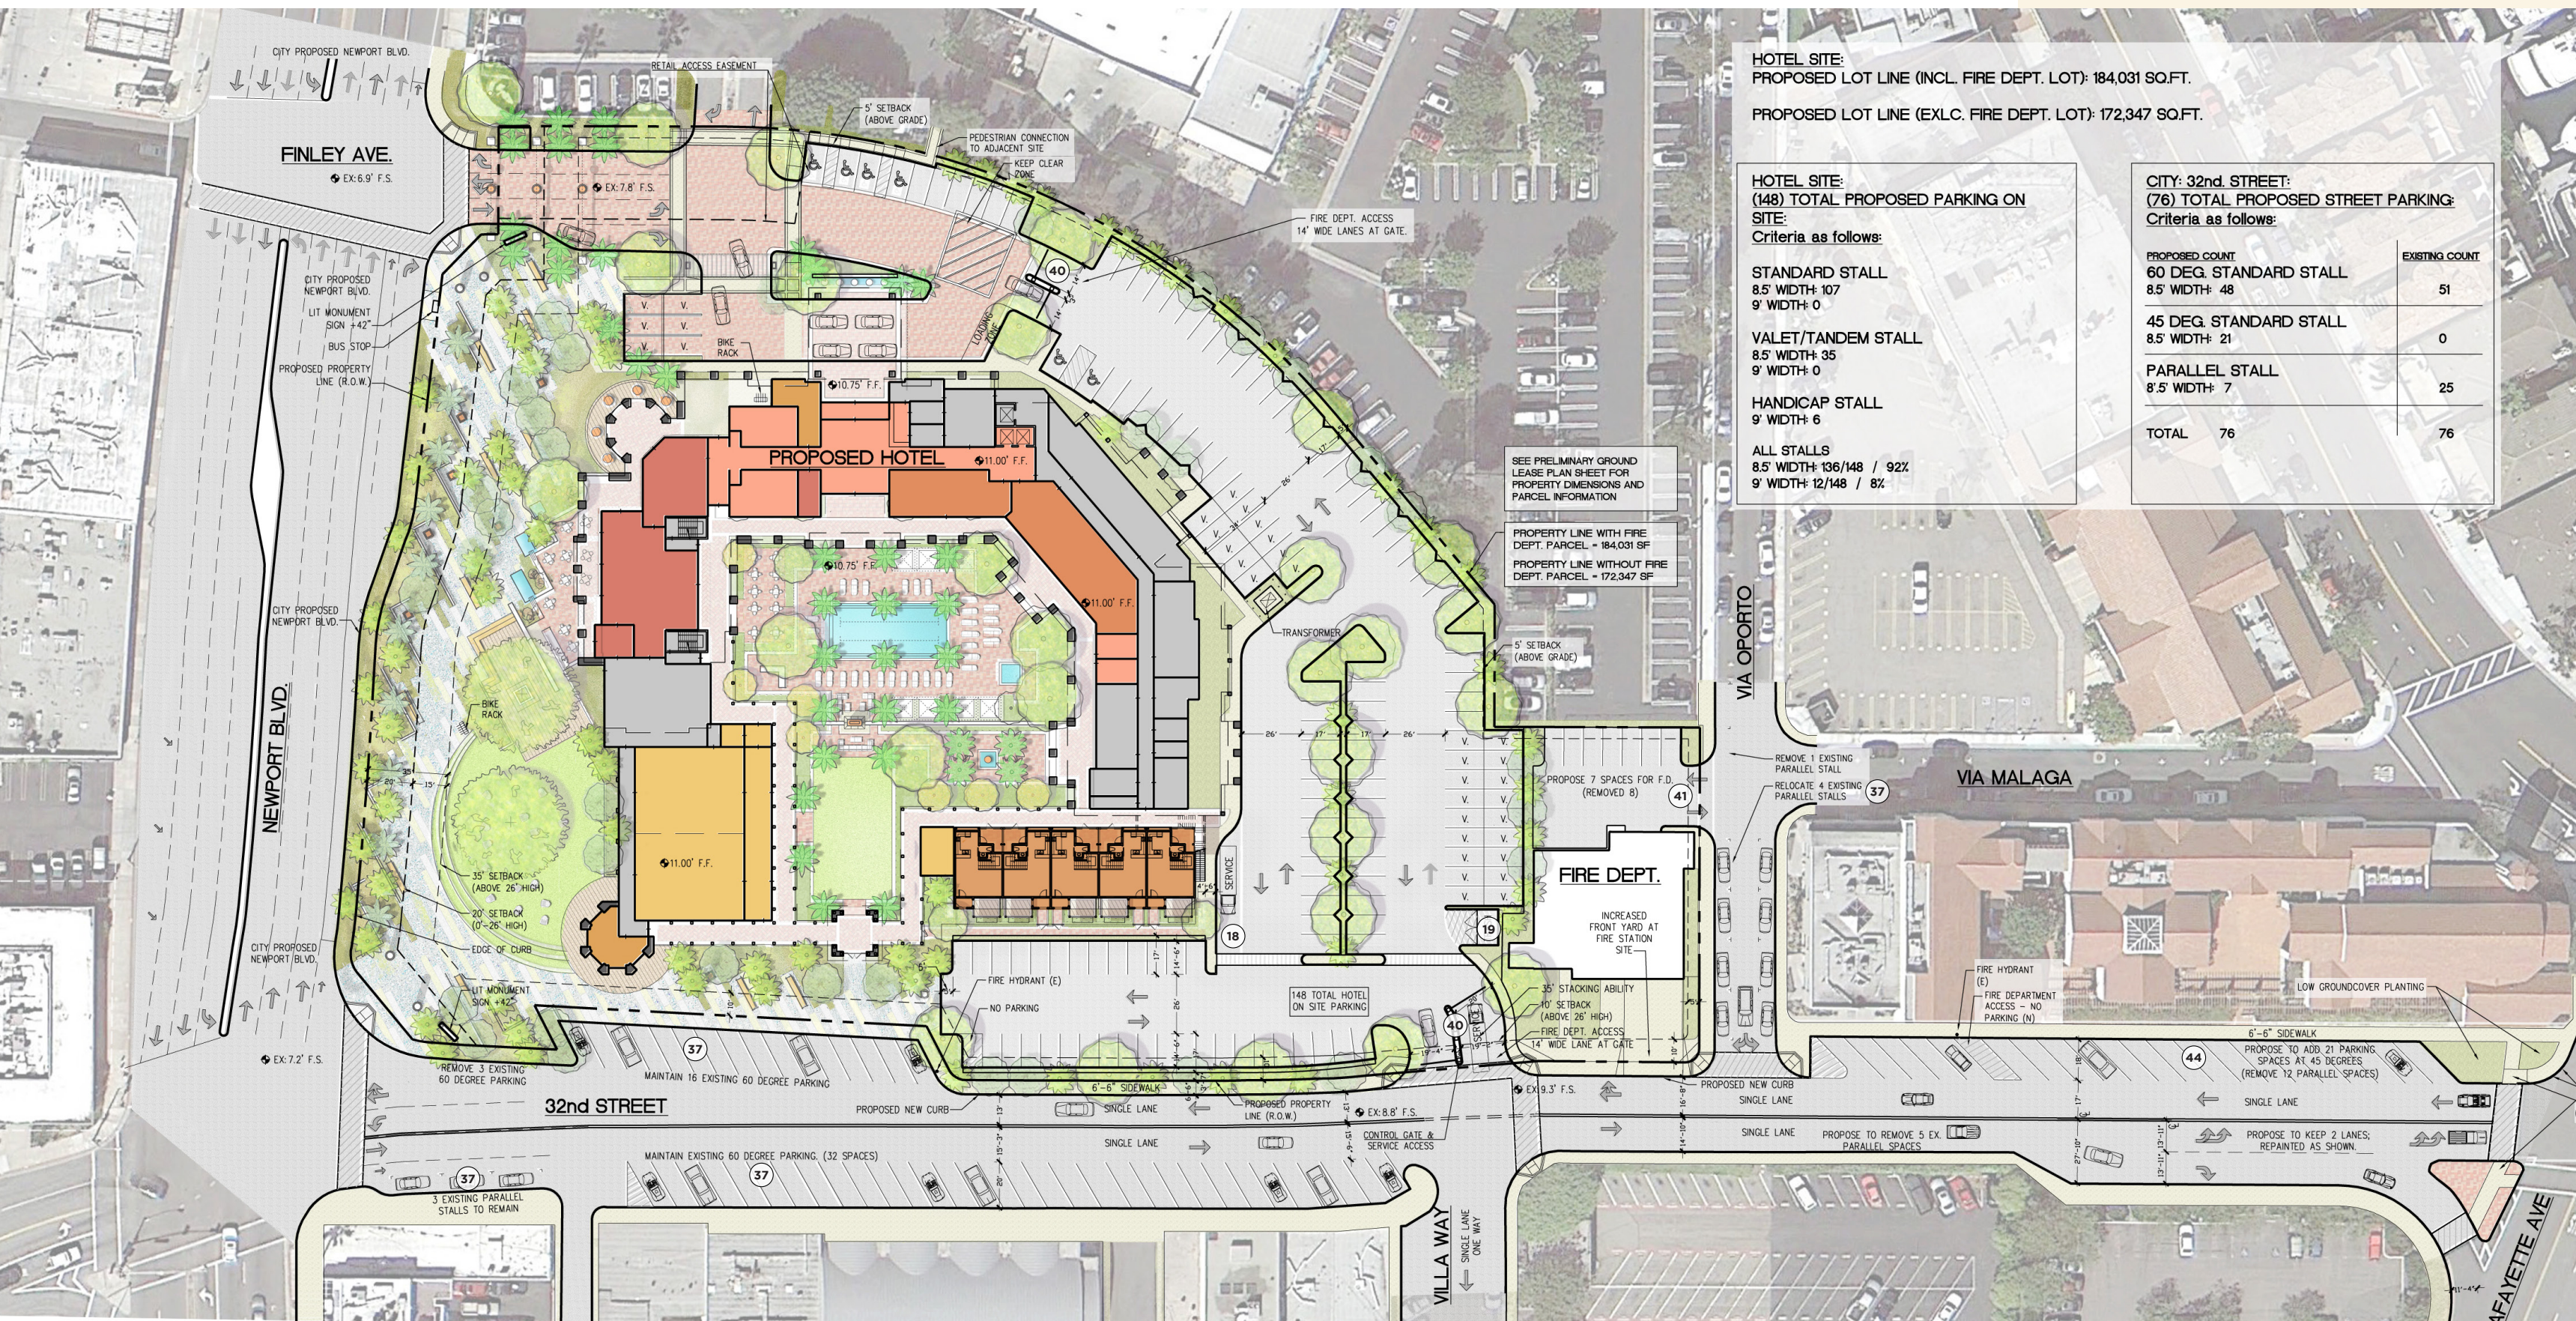

NOTE:
 148 PARKING SPACES PROVIDED WITHIN THE PROPERTY BOUNDARY AS SHOWN (35 TANDEM/VALET SPACES)
 76 CITY PARKING SPACES PROPOSED OUTSIDE OF PROPERTY BOUNDARY AS SHOWN ON SITE PLAN