


- 18 LOADING ZONE
- 19 TRASH
- 37 CITY PARKING TO REMAIN
- 40 CONTROL GATE
- 41 PROPOSED CURB CUT
- 44 NEW 45 DEGREE PUBLIC PARKING

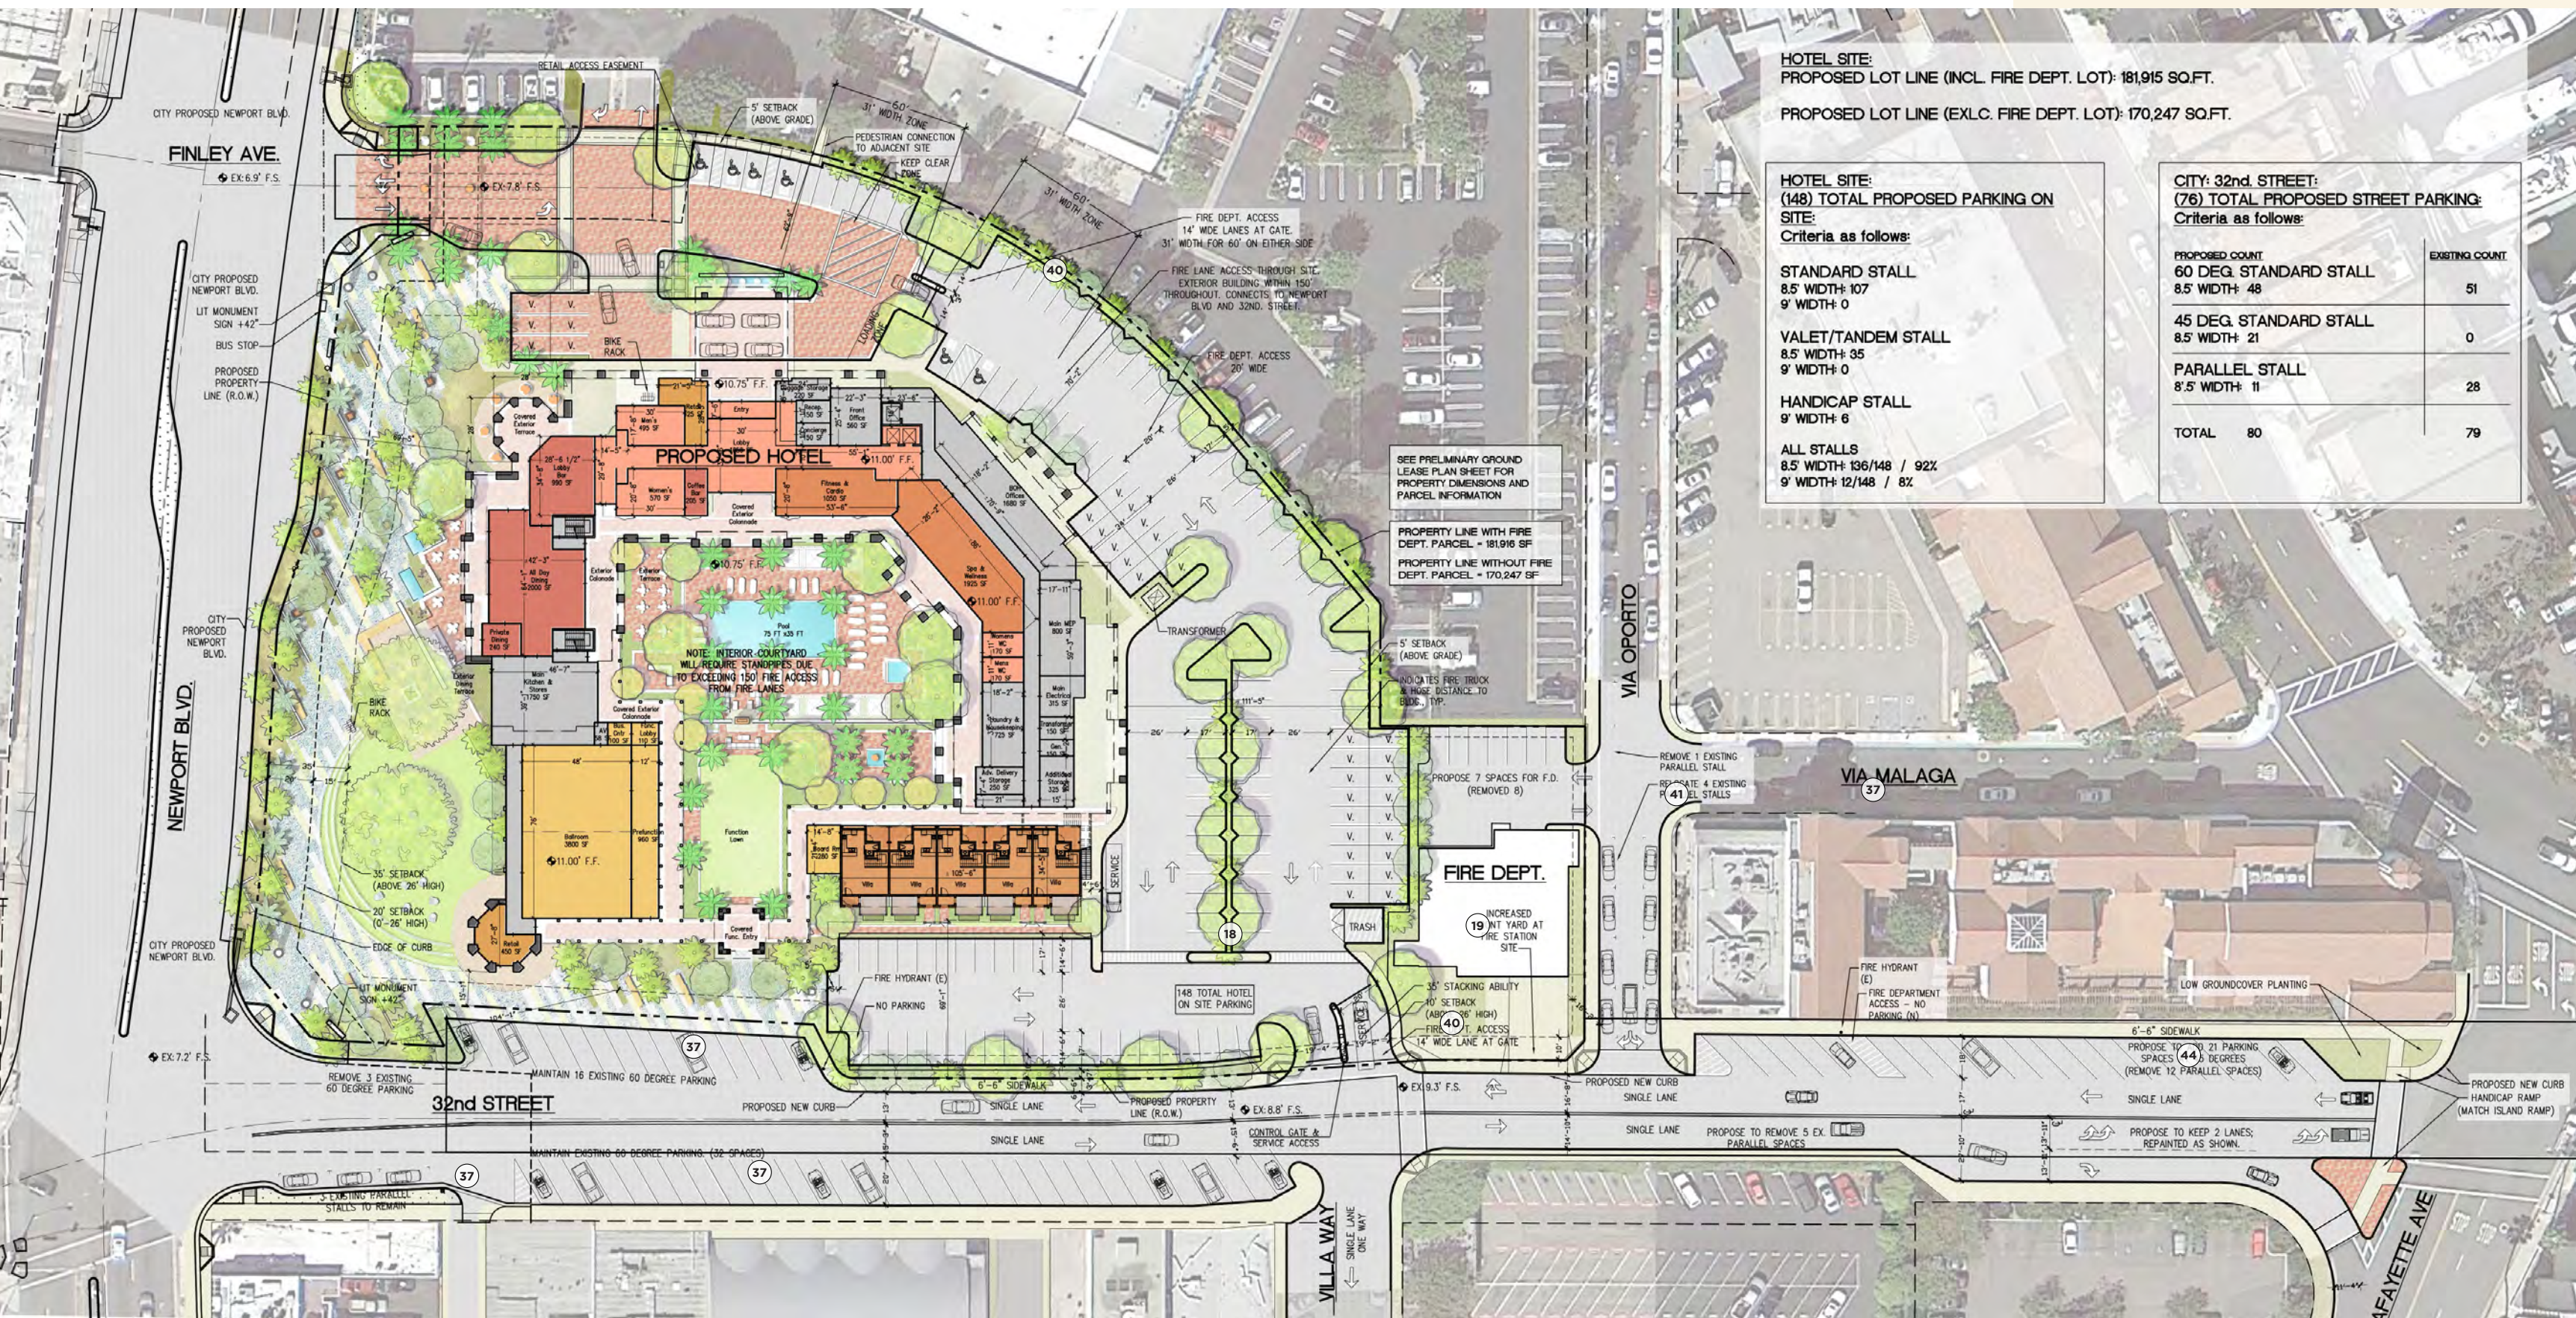

HOTEL SITE:
 PROPOSED LOT LINE (INCL. FIRE DEPT. LOT): 181,915 SQ.FT.
 PROPOSED LOT LINE (EXLC. FIRE DEPT. LOT): 170,247 SQ.FT.

HOTEL SITE:
 (148) TOTAL PROPOSED PARKING ON SITE:
 Criteria as follows:

STANDARD STALL	8.5' WIDTH: 107	9' WIDTH: 0
VALET/TANDEM STALL	8.5' WIDTH: 35	9' WIDTH: 0
HANDICAP STALL	9' WIDTH: 6	
ALL STALLS	8.5' WIDTH: 136/148 / 92%	9' WIDTH: 12/148 / 8%

CITY: 32nd STREET:
 (76) TOTAL PROPOSED STREET PARKING:
 Criteria as follows:

PROPOSED COUNT	EXISTING COUNT
60 DEG. STANDARD STALL 8.5' WIDTH: 48	51
45 DEG. STANDARD STALL 8.5' WIDTH: 21	0
PARALLEL STALL 8.5' WIDTH: 11	28
TOTAL 80	79

NOTE:
 148 PARKING SPACES PROVIDED WITHIN THE PROPERTY BOUNDARY AS SHOWN (35 TANDEM/VALET SPACES X 23.6%)

80 CITY PARKING SPACES PROPOSED OUTSIDE OF PROPERTY BOUNDARY AS SHOWN ON SITE PLAN